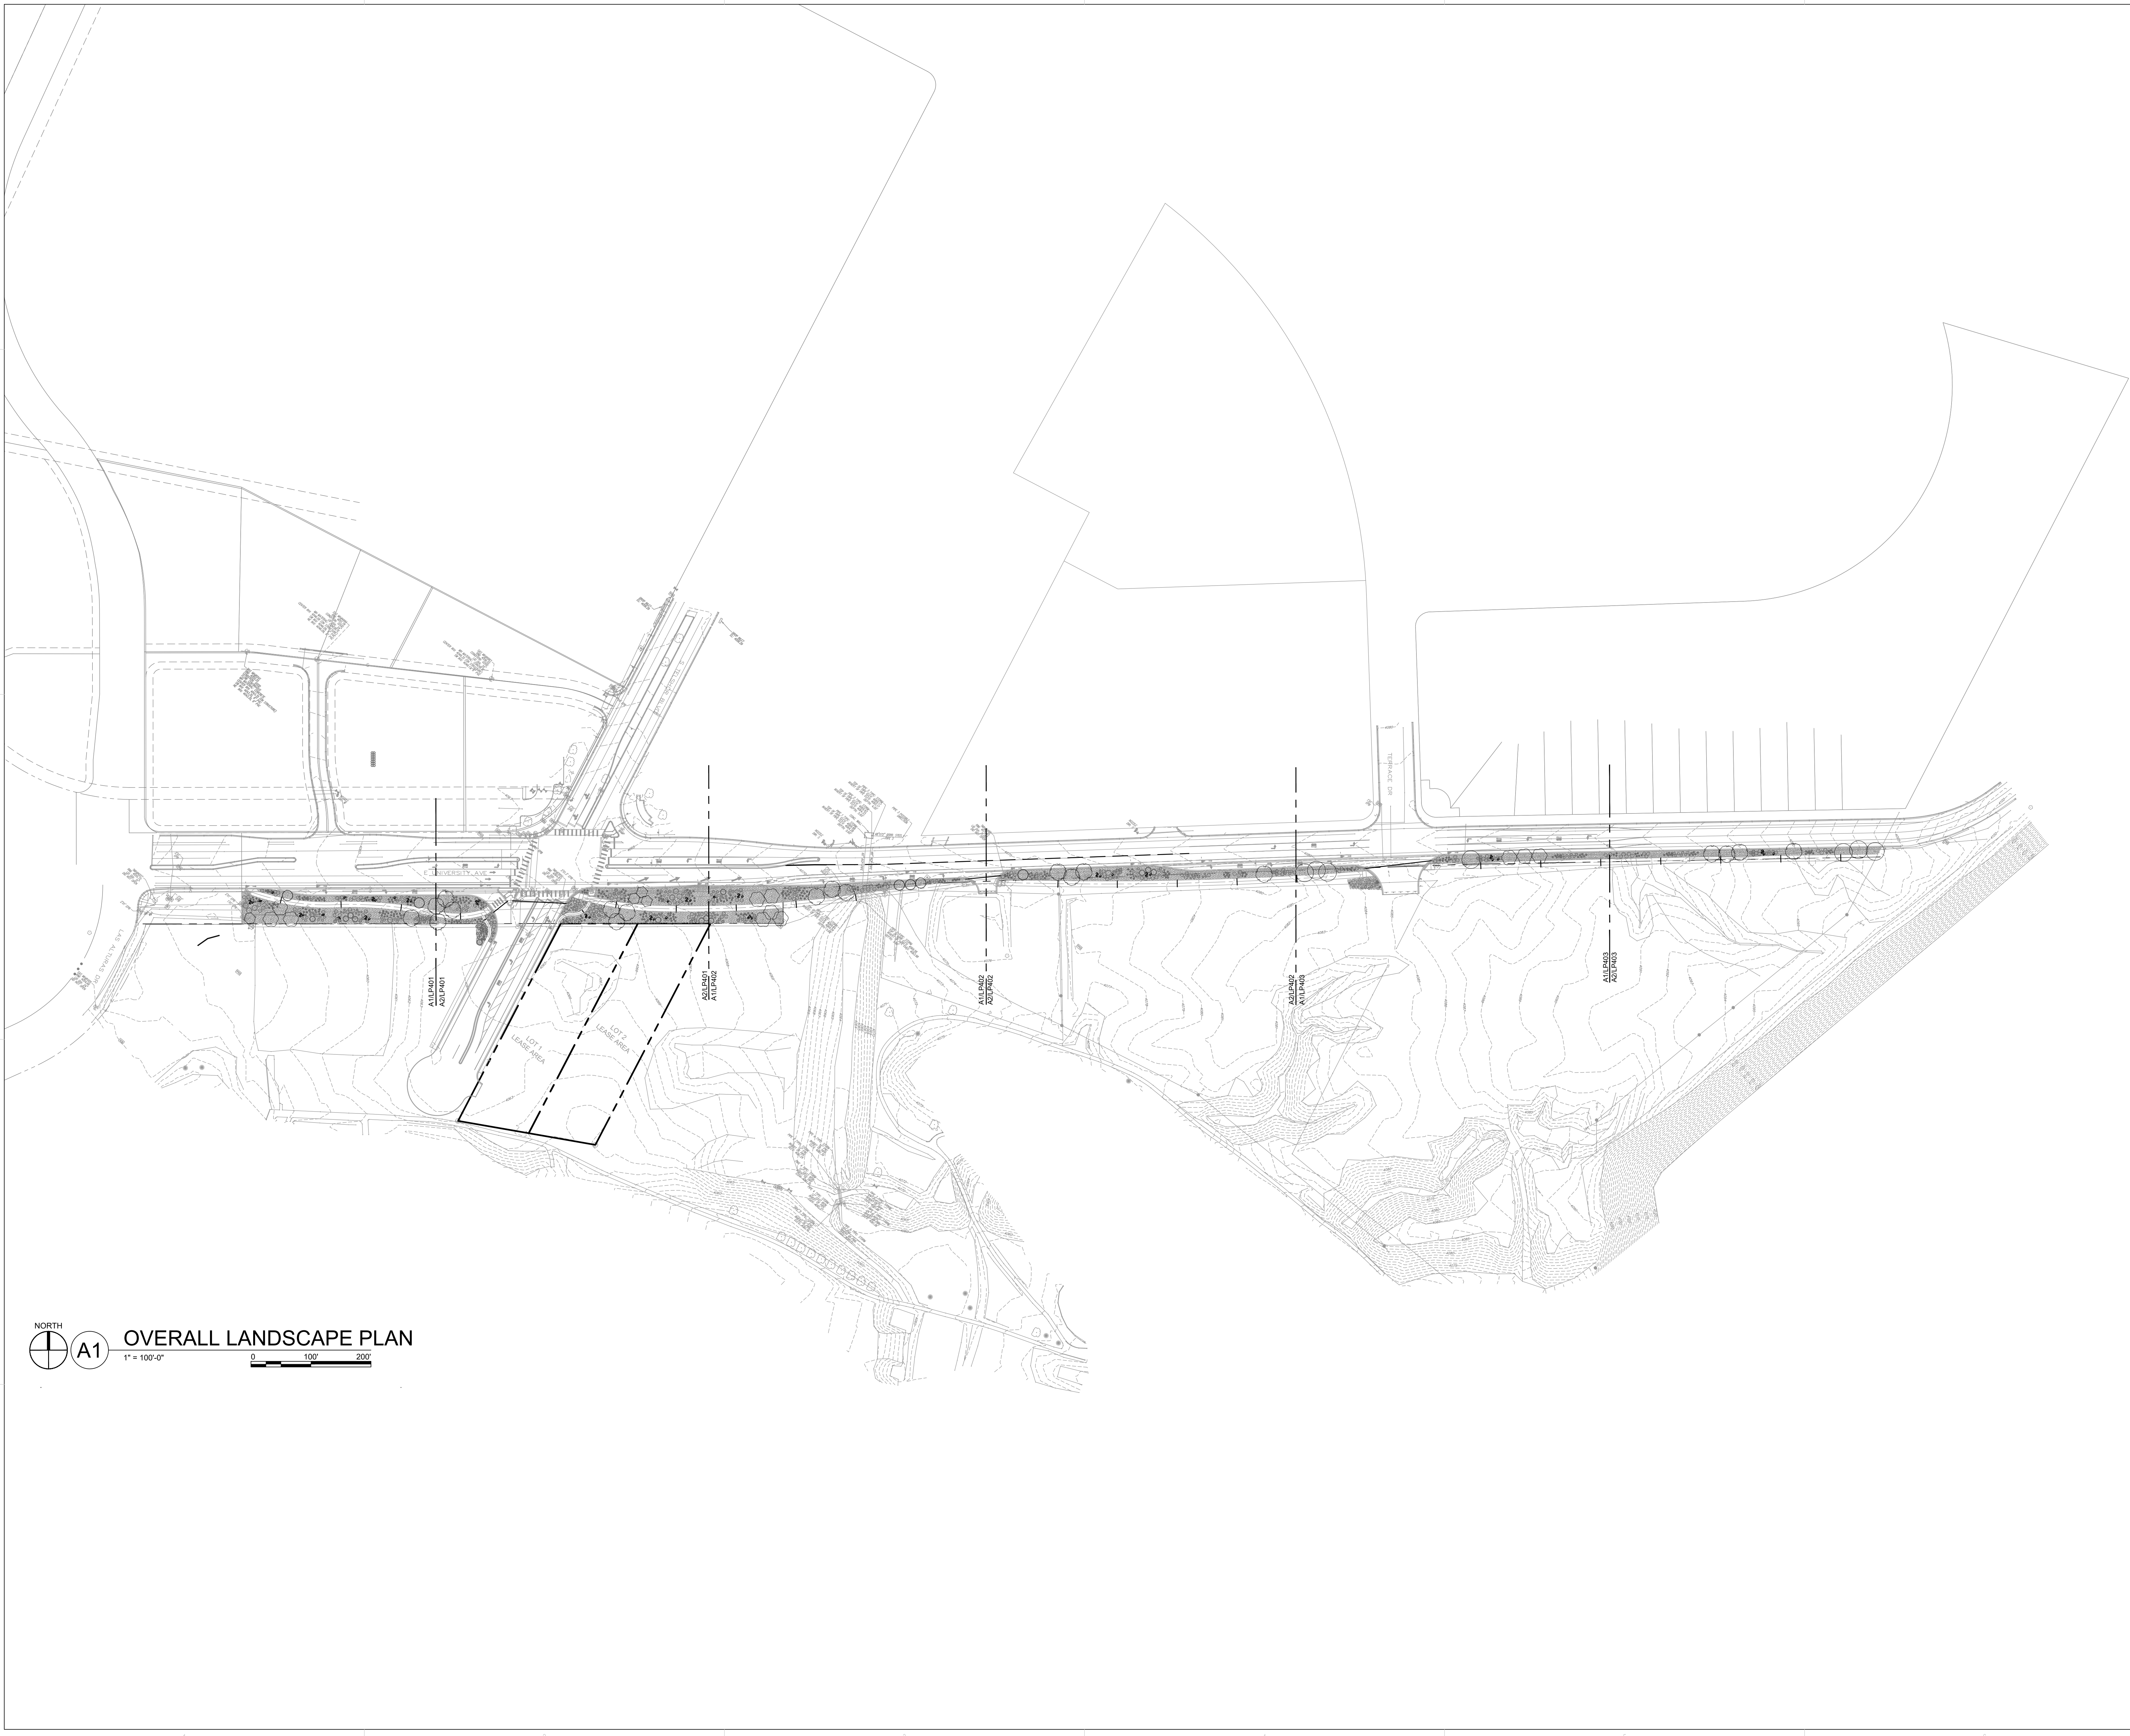





REVISIONS	
△	
△	
△	
△	
△	
△	

DRAWN BY	LI
REVIEWED BY	MB
DATE	12.14.2018
PROJECT NO.	17-0095
DRAWING NAME	

OVERALL
LANDSCAPE
PLAN



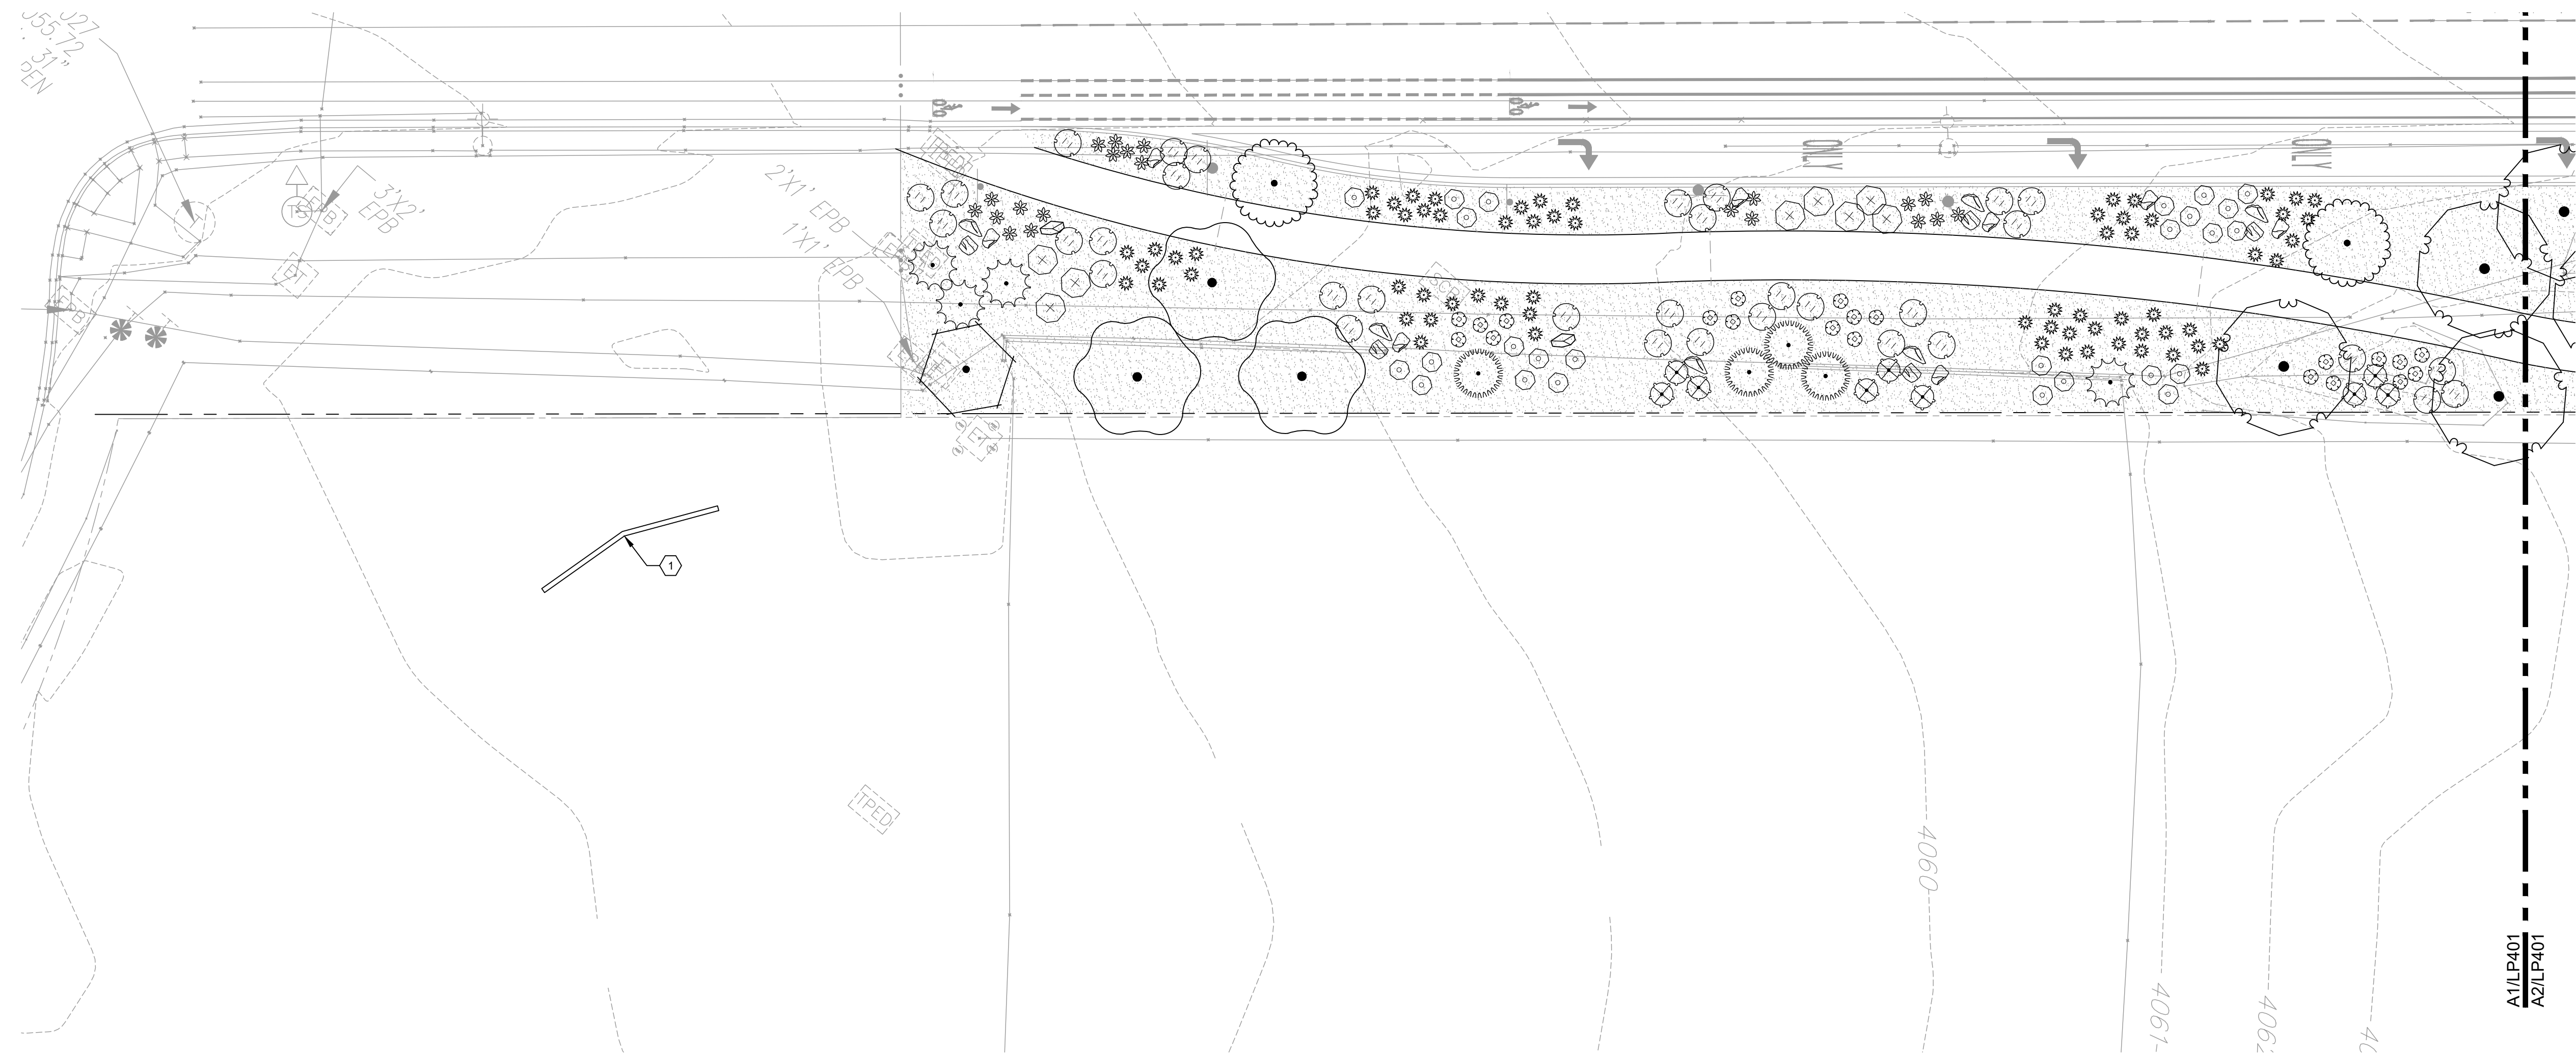A2 LANDSCAPE PLAN
1" = 20'-0"
0 10' 20' 40'



A1 LANDSCAPE PLAN
1" = 20'-0"
0 10' 20' 40'

LANDSCAPE NOTES

1. PRIOR TO BEGINNING WORK ON THE PROJECT, THE LANDSCAPE CONTRACTOR SHALL REVIEW THE PROJECT IN THE FIELD WITH THE OWNER'S REPRESENTATIVE.
2. IT IS THE LANDSCAPE CONTRACTOR'S RESPONSIBILITY TO LOCATE ALL UNDERGROUND UTILITIES PRIOR TO COMMENCEMENT OF PLANTING AND IRRIGATION OPERATIONS.
3. THE LANDSCAPE DESIGN SHALL COMPLY WITH ALL RELEVANT CITY WASTE WATER CONSERVATION, LANDSCAPING AND WATER WASTE ORDINANCES.
4. IF DISCREPANCIES OCCUR BETWEEN THE DRAWINGS AND THE SITE CONDITIONS, THE LANDSCAPE CONTRACTOR SHALL NOTIFY THE OWNER'S REPRESENTATIVE FOR CLARIFICATION PRIOR TO PROCEEDING ON THAT PORTION OF WORK.
5. CONTRACTOR SHALL REFER TO CIVIL DRAWINGS FOR ALL GRADING AND DRAINAGE INFORMATION. DO NOT RELY ON LANDSCAPE DRAWINGS FOR GRADING INFORMATION.
6. FOR IRRIGATION DETAILS, SEE IRRIGATION PLANS AND SPECIFICATIONS.
7. ALL LANDSCAPE AREAS, EXCEPT SEEDED AREAS, SHALL BE COVERED WITH LANDSCAPE WEED BARRIER FABRIC PRIOR TO MULCHING IN ORDER TO MINIMIZE WEED GROWTH AND HELP MAINTAIN SOIL MOISTURE. SEE PLANTING SCHEDULE THIS SHEET.
8. CONTRACTOR SHALL VERIFY PLANT QUANTITIES. PLANT QUANTITIES ARE SHOWN FOR INFORMATIONAL PURPOSES ONLY.
9. LANDSCAPE ARCHITECT SHALL APPROVE ALL PLANT MATERIAL PRIOR TO PLANTING, AND RESERVES THE RIGHT TO REFUSE ANY PLANT MATERIAL DEEMED UNACCEPTABLE.
10. ALL PLANT MATERIAL MUST BE NURSERY GROWN, AND ALL PLANTS SHALL BEAR SAME RELATION TO FINISHED GRADE AS IN ORIGINAL NURSERY CONDITION.
11. MINIMUM INSTALLATION SIZES FOR PLANT MATERIAL VARY BY SPECIES. SEE PLANT SCHEDULE.
12. WHERE MULCH IS ADJACENT TO CONCRETE, FINISH GRADE OF MULCH SHALL BE 1/2" BELOW TOP OF CONCRETE. THE CONTRACTOR IS RESPONSIBLE FOR PROTECTING SEEDED AREAS FROM DISTURBANCE. TEMPORARY SAND FENCING SHALL BE USED AS NECESSARY TO ALLOW ESTABLISHMENT OF SEEDED AREAS.
13. NATIVE SOILS MAY BE USED FOR LANDSCAPE INSTALLATION, BUT SHALL BE BLENDED WITH IMPORTED TOPSOIL BLEND AND/OR COMPOST. SEE SPECS.
14. ALL LINES SHOWN BETWEEN MULCH TYPES ARE FOR REFERENCE ONLY AND DO NOT INDICATE STEEL EDGING.
15. AFTER SUBSTANTIAL COMPLETION AND THE 90 DAY MAINTENANCE PERIOD, THE INSTALLATION AND MAINTENANCE OF LANDSCAPING AND IRRIGATION SHALL BE THE RESPONSIBILITY OF THE PROPERTY OWNER.

REFERENCE NOTES SCHEDULE

CODE	DESCRIPTION
1	PRIMARY SIGNAGE, SEE B1/LP501
2	SECONDARY SIGNAGE A, SEE C1/LP501
3	SECONDARY SIGNAGE B, SEE C2/LP501


PLANT SCHEDULE

TREES	BOTANICAL NAME	COMMON NAME
	ACACIA FARNESIANA 'SWEET SIERRA'	PODLESS SWEET ACACIA
	ACER GRANDIDENTATUM	MESA GLOW MAPLE
	CHILOPSIS LINEARIS 'LOPUR DESERT DIVA'	DESERT DIVA DESERT WILLOW
	PARKINSONIA X 'DESERT MUSEUM'	DESERT MUSEUM PALO VERDE
	PROSOPIS GLANULOSA 'MAVERICK'	THORNLESS HONEY MESQUITE
SHRUBS	BOTANICAL NAME	COMMON NAME
	CALLIANDRA ERIOPHYLLA	PINK FAIRY DUSTER
	LARREA TRIDENTATA	CREOSOTE BUSH
	LEUCOPHYLLUM LAEVIGATUM	CHIHUAHUA SAGE
ACCENT/GRASSES	BOTANICAL NAME	COMMON NAME
	AGAVE HAVARDIANA	HAVARD'S AGAVE
	FEROCACTUS WISLIZENII	FISH HOOK BARREL CACTUS
	FOUQUIERIA SPLENDENS	OCOTILLO
	MUHLENBERGIA CAPILLARIS 'REGAL MIST' TM	REGAL MIST MUHLY
	OPUNTIA VIOLACEA VAR. SANTA RITA	SANTA-RITA TUBAC PRICKLY PEAR
	YUCCA ELATA	SOAPTREE YUCCA
	YUCCA PALLIDA	PALE LEAF YUCCA
ANNUALS/PERENNIALS	BOTANICAL NAME	COMMON NAME
	DALEA GREGGII	TRAILING INDIGO BUSH
	GLANDULARIA PULCHELLA	PURPLE ROCK VERBENA
	PENSTEMON EATONII	FIRECRACKER PENSTEMON

REFERENCE NOTES SCHEDULE

SYMBOL	ROCK DESCRIPTION	QTY
	BLENDED 50% CRUSHER FINES, 20% OF 3/4" AND 30% OF 3/8", COLOR: PADRE CANYON	56,957 SF
	3' x 3' x 3' BOULDER MINIMUM, COLOR: PADRE CANYON	55

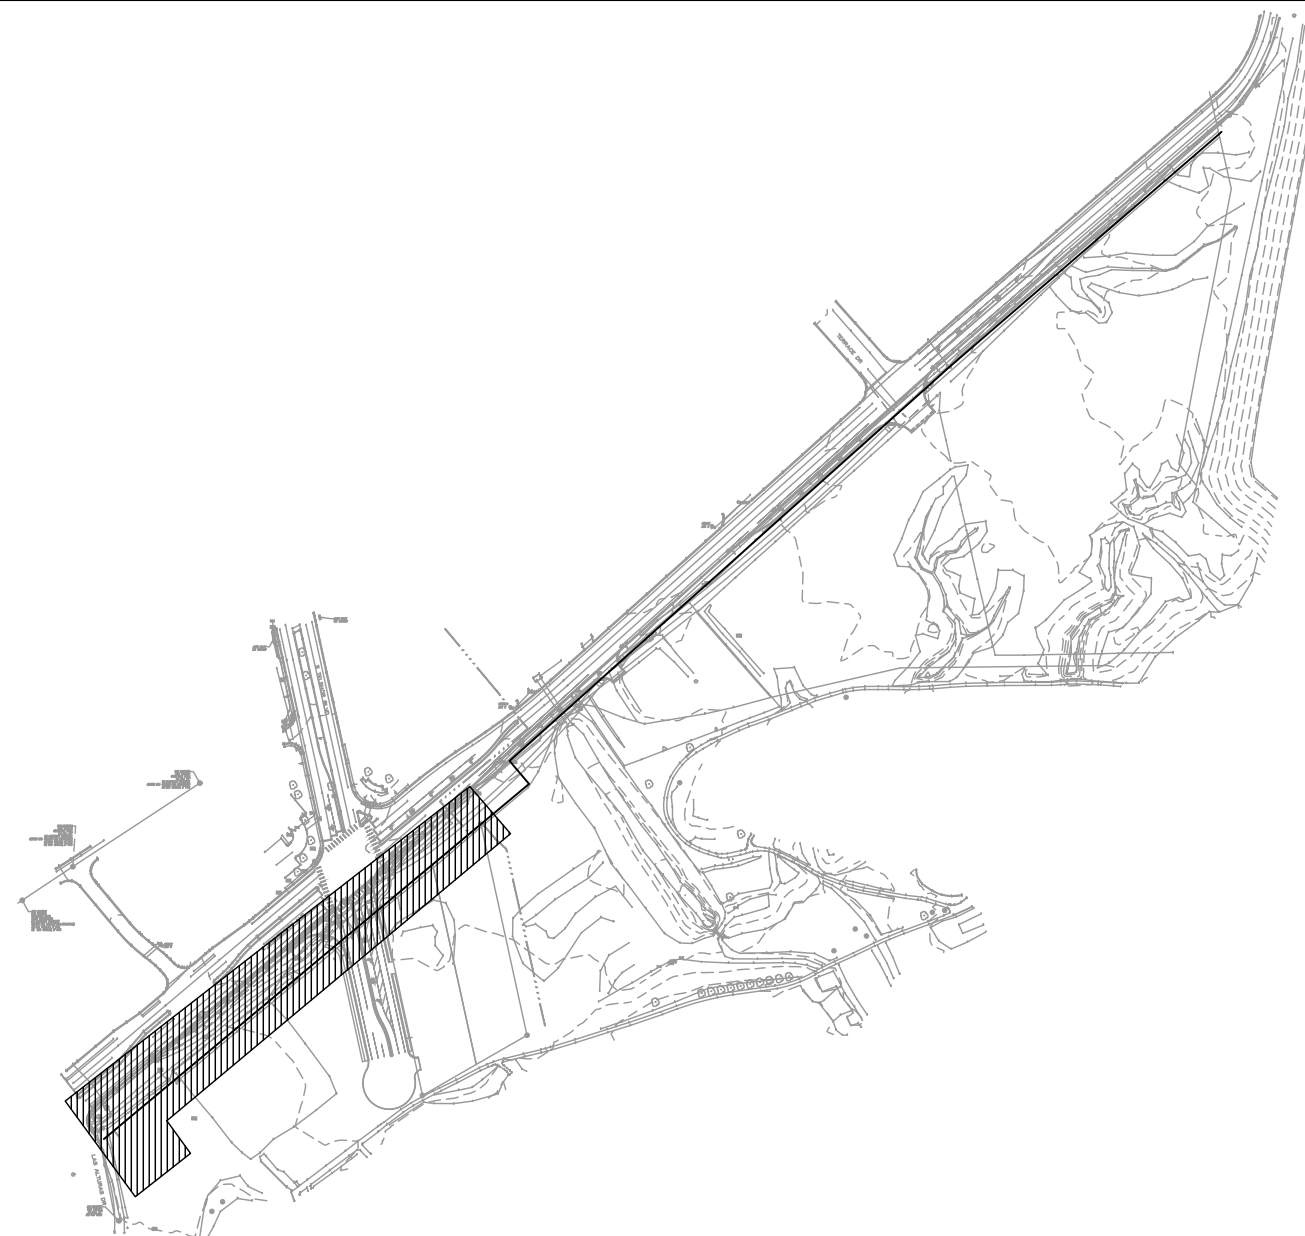VICINITY MAP












LANDSCAPE NOTES

1. PRIOR TO BEGINNING WORK ON THE PROJECT, THE LANDSCAPE CONTRACTOR SHALL REVIEW THE PROJECT IN THE FIELD WITH THE OWNER'S REPRESENTATIVE.
2. IT IS THE LANDSCAPE CONTRACTOR'S RESPONSIBILITY TO LOCATE ALL UNDERGROUND UTILITIES PRIOR TO COMMENCEMENT OF PLANTING AND IRRIGATION OPERATIONS.
3. THE LANDSCAPE DESIGN SHALL COMPLY WITH ALL RELEVANT CITY WASTE WATER CONSERVATION, LANDSCAPING AND WATER WASTE ORDINANCES.
4. IF DISCREPANCIES OCCUR BETWEEN THE DRAWINGS AND THE SITE CONDITIONS, THE LANDSCAPE CONTRACTOR SHALL NOTIFY THE OWNER'S REPRESENTATIVE FOR CLARIFICATION PRIOR TO PROCEEDING ON THAT PORTION OF WORK.
5. CONTRACTOR SHALL REFER TO CIVIL DRAWINGS FOR ALL GRADING AND DRAINAGE INFORMATION. DO NOT RELY ON LANDSCAPE DRAWING GRADING INFORMATION.
6. FOR IRRIGATION DETAILS, SEE IRRIGATION PLANS AND SPECIFICATIONS.
7. ALL LANDSCAPE AREAS, EXCEPT SEEDED AREAS, SHALL BE COVERED WITH LANDSCAPE WEED BARRIER FABRIC PRIOR TO MULCHING IN ORDER TO MINIMIZE WEED GROWTH AND HELP MAINTAIN SOIL MOISTURE. SEE PLANTING SCHEDULE THIS SHEET.
8. CONTRACTOR SHALL VERIFY PLANT QUANTITIES. PLANT QUANTITIES ARE SHOWN FOR INFORMATIONAL PURPOSES ONLY.
9. LANDSCAPE ARCHITECT SHALL APPROVE ALL PLANT MATERIAL PRIOR TO PLANTING, AND RESERVES THE RIGHT TO REFUSE ANY PLANT MATERIAL DEEMED UNACCEPTABLE.
10. ALL PLANT MATERIAL MUST BE NURSERY GROWN, AND ALL PLANTS SHALL BEAR SAME RELATION TO FINISHED GRADE AS IN ORIGINAL NURSERY CONDITION.
11. MINIMUM INSTALLATION SIZES FOR PLANT MATERIAL VARY BY SPECIES. SEE PLANT SCHEDULE.
12. WHERE MULCH IS ADJACENT TO CONCRETE, FINISH GRADE OF MULCH SHALL BE 1/2" BELOW TOP OF CONCRETE.
13. THE CONTRACTOR IS RESPONSIBLE FOR PROTECTING SEEDED AREAS FROM DISTURBANCE. TEMPORARY SAND FENCING SHALL BE USED AS NECESSARY TO ALLOW ESTABLISHMENT OF SEEDED AREAS.
14. NATIVE SOILS MAY BE USED FOR LANDSCAPE INSTALLATION, BUT SHALL BE BLENDED WITH IMPORTED TOPSOIL BLEND AND/OR COMPOST. SEE SPECS.
15. ALL LINES SHOWN BETWEEN MULCH TYPES ARE FOR REFERENCE ONLY AND DO NOT INDICATE STEEL EDGING.
16. AFTER SUBSTANTIAL COMPLETION AND THE 90 DAY MAINTENANCE PERIOD, THE INSTALLATION AND MAINTENANCE OF LANDSCAPING AND IRRIGATION SHALL BE THE RESPONSIBILITY OF THE PROPERTY OWNER.


REFERENCE NOTES SCHEDULE

CODE	DESCRIPTION
1	PRIMARY SIGNAGE, SEE B1/LP501
2	SECONDARY SIGNAGE A, SEE C1/LP501
3	SECONDARY SIGNAGE B, SEE C2/LP501

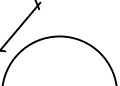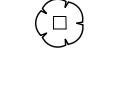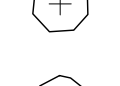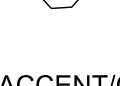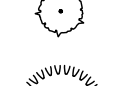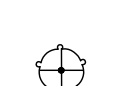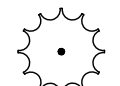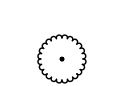
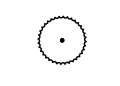
PLANT SCHEDULE

TREES	BOTANICAL NAME	COMMON NAME
	ACACIA FARNESIANA 'SWEET SIERRA'	PODLESS SWEET ACACIA
	ACER GRANDIDENTATUM	MESA GLOW MAPLE
	CHILOPSIS LINEARIS 'LOPUR DESERT DIVA'	DESERT DIVA DESERT WILLOW
	PARKINSONIA X 'DESERT MUSEUM'	DESERT MUSEUM PALO VERDE
	PROSOPIS GLANULOSA 'MAVERICK'	THORNLESS HONEY MESQUITE
SHRUBS	BOTANICAL NAME	COMMON NAME
	CALLIANDRA ERIOPHYLLA	PINK FAIRY DUSTER
	LARREA TRIDENTATA	CREOSOTE BUSH
	LEUCOPHYLLUM LAEVIGATUM	CHIHUAHUA SAGE
ACCENT/GRASSES	BOTANICAL NAME	COMMON NAME
	AGAVE HAVARDIANA	HAVARD'S AGAVE
	FEROCACTUS WISLIZENII	FISH HOOK BARREL CACTUS
	FOUQUIERIA SPLENDENS	OCOTILLO
	MUHLENBERGIA CAPILLARIS 'REGAL MIST' TM	REGAL MIST MUHLY
	OPUNTIA VIOLACEA VAR. SANTA RITA	SANTA-RITA TUBAC PRICKLY PEAR
	YUCCA ELATA	SOAPTREE YUCCA
	YUCCA PALLIDA	PALE LEAF YUCCA
ANNUALS/PERENNIALS	BOTANICAL NAME	COMMON NAME
	DALEA GREGGII	TRAILING INDIGO BUSH
	GLANDULARIA PULCHELLA	PURPLE ROCK VERBENA
	PENSTEMON EATONII	FIRECRACKER PENSTEMON

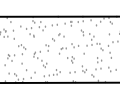
REFERENCE NOTES SCHEDULE

SYMBOL	ROCK DESCRIPTION	QTY
	BLEND OF 50% CRUSHER FINES, 20% OF 3/4" AND 30% OF 3/8", COLOR:PADRE CANYON	56,957 SF
	3' x 3' x 3' BOULDER MINIMUM, COLOR PADRE CANYON	55

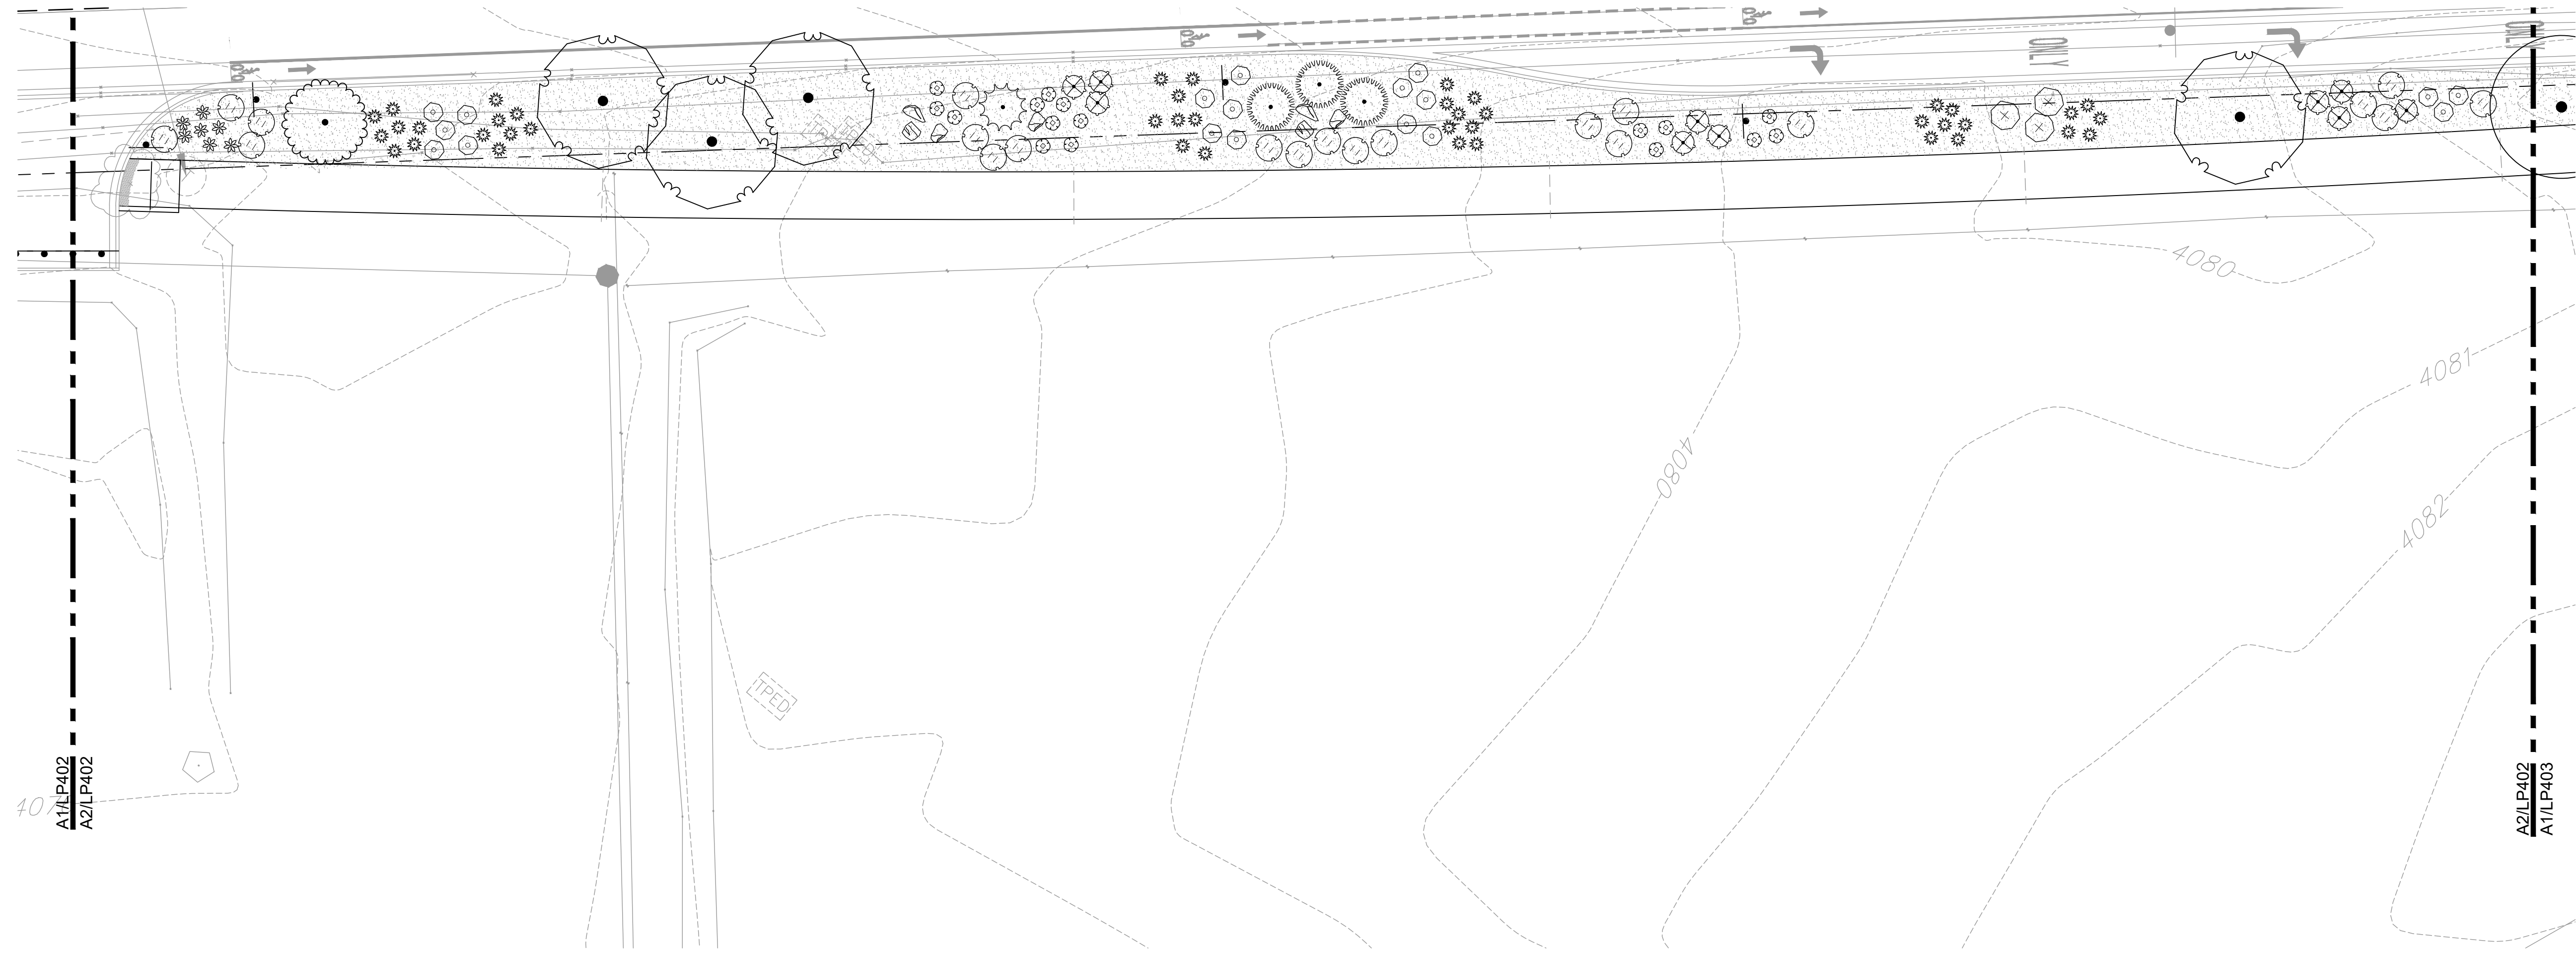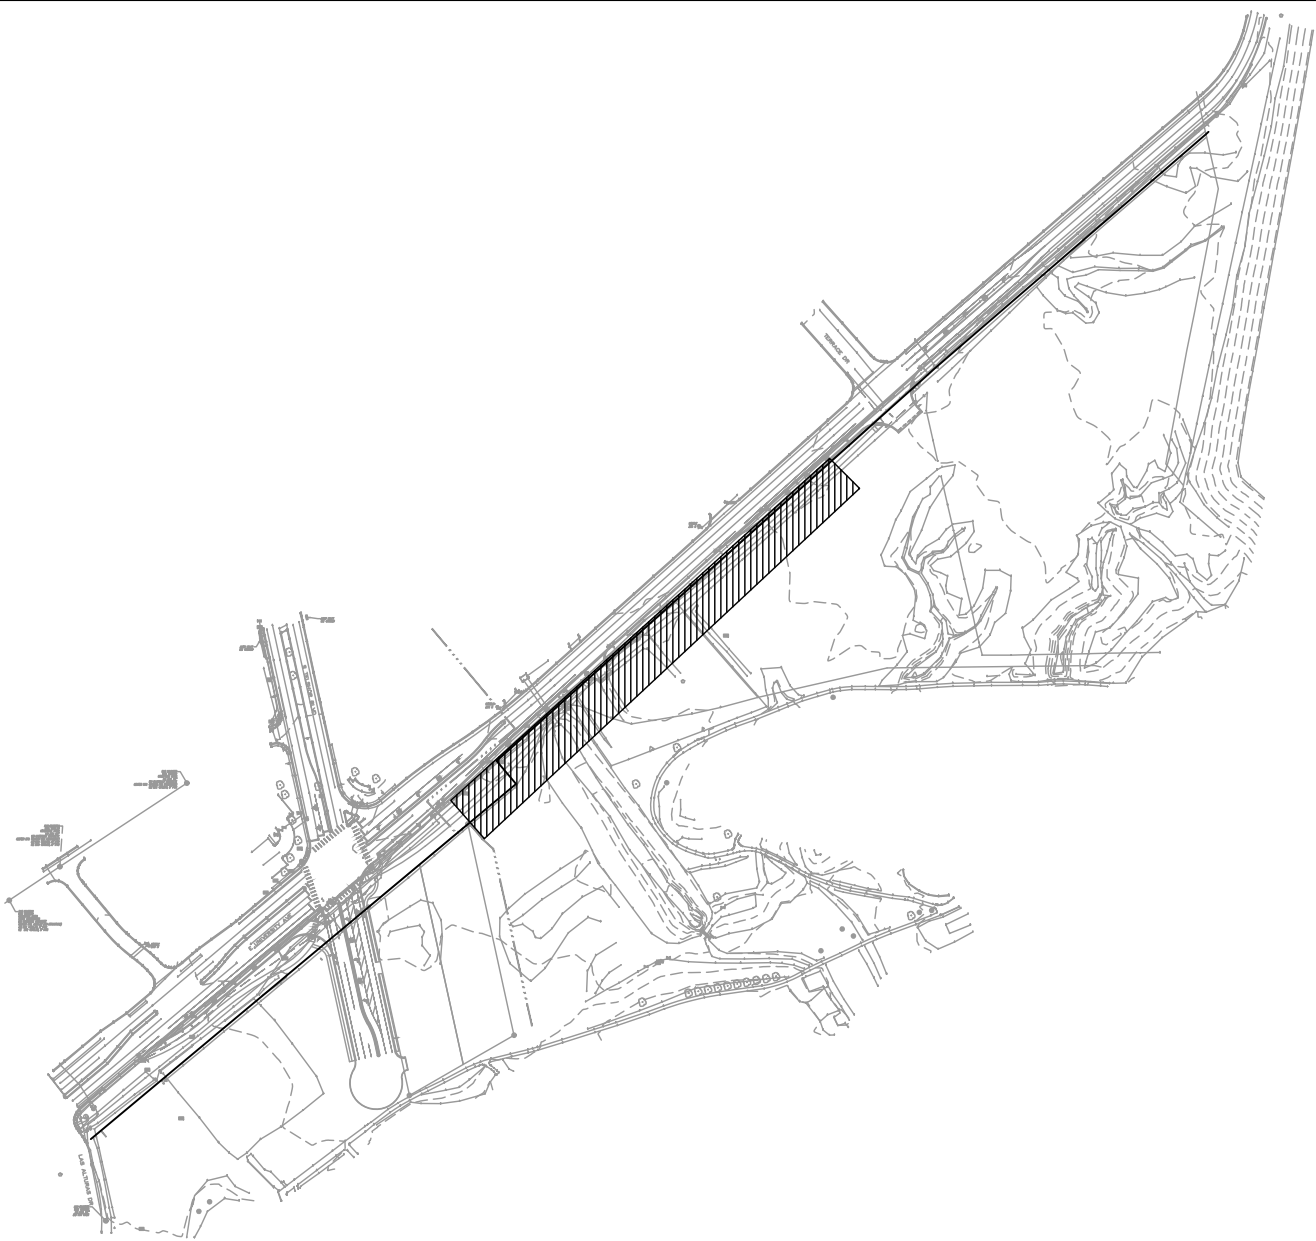VICINITY MAP



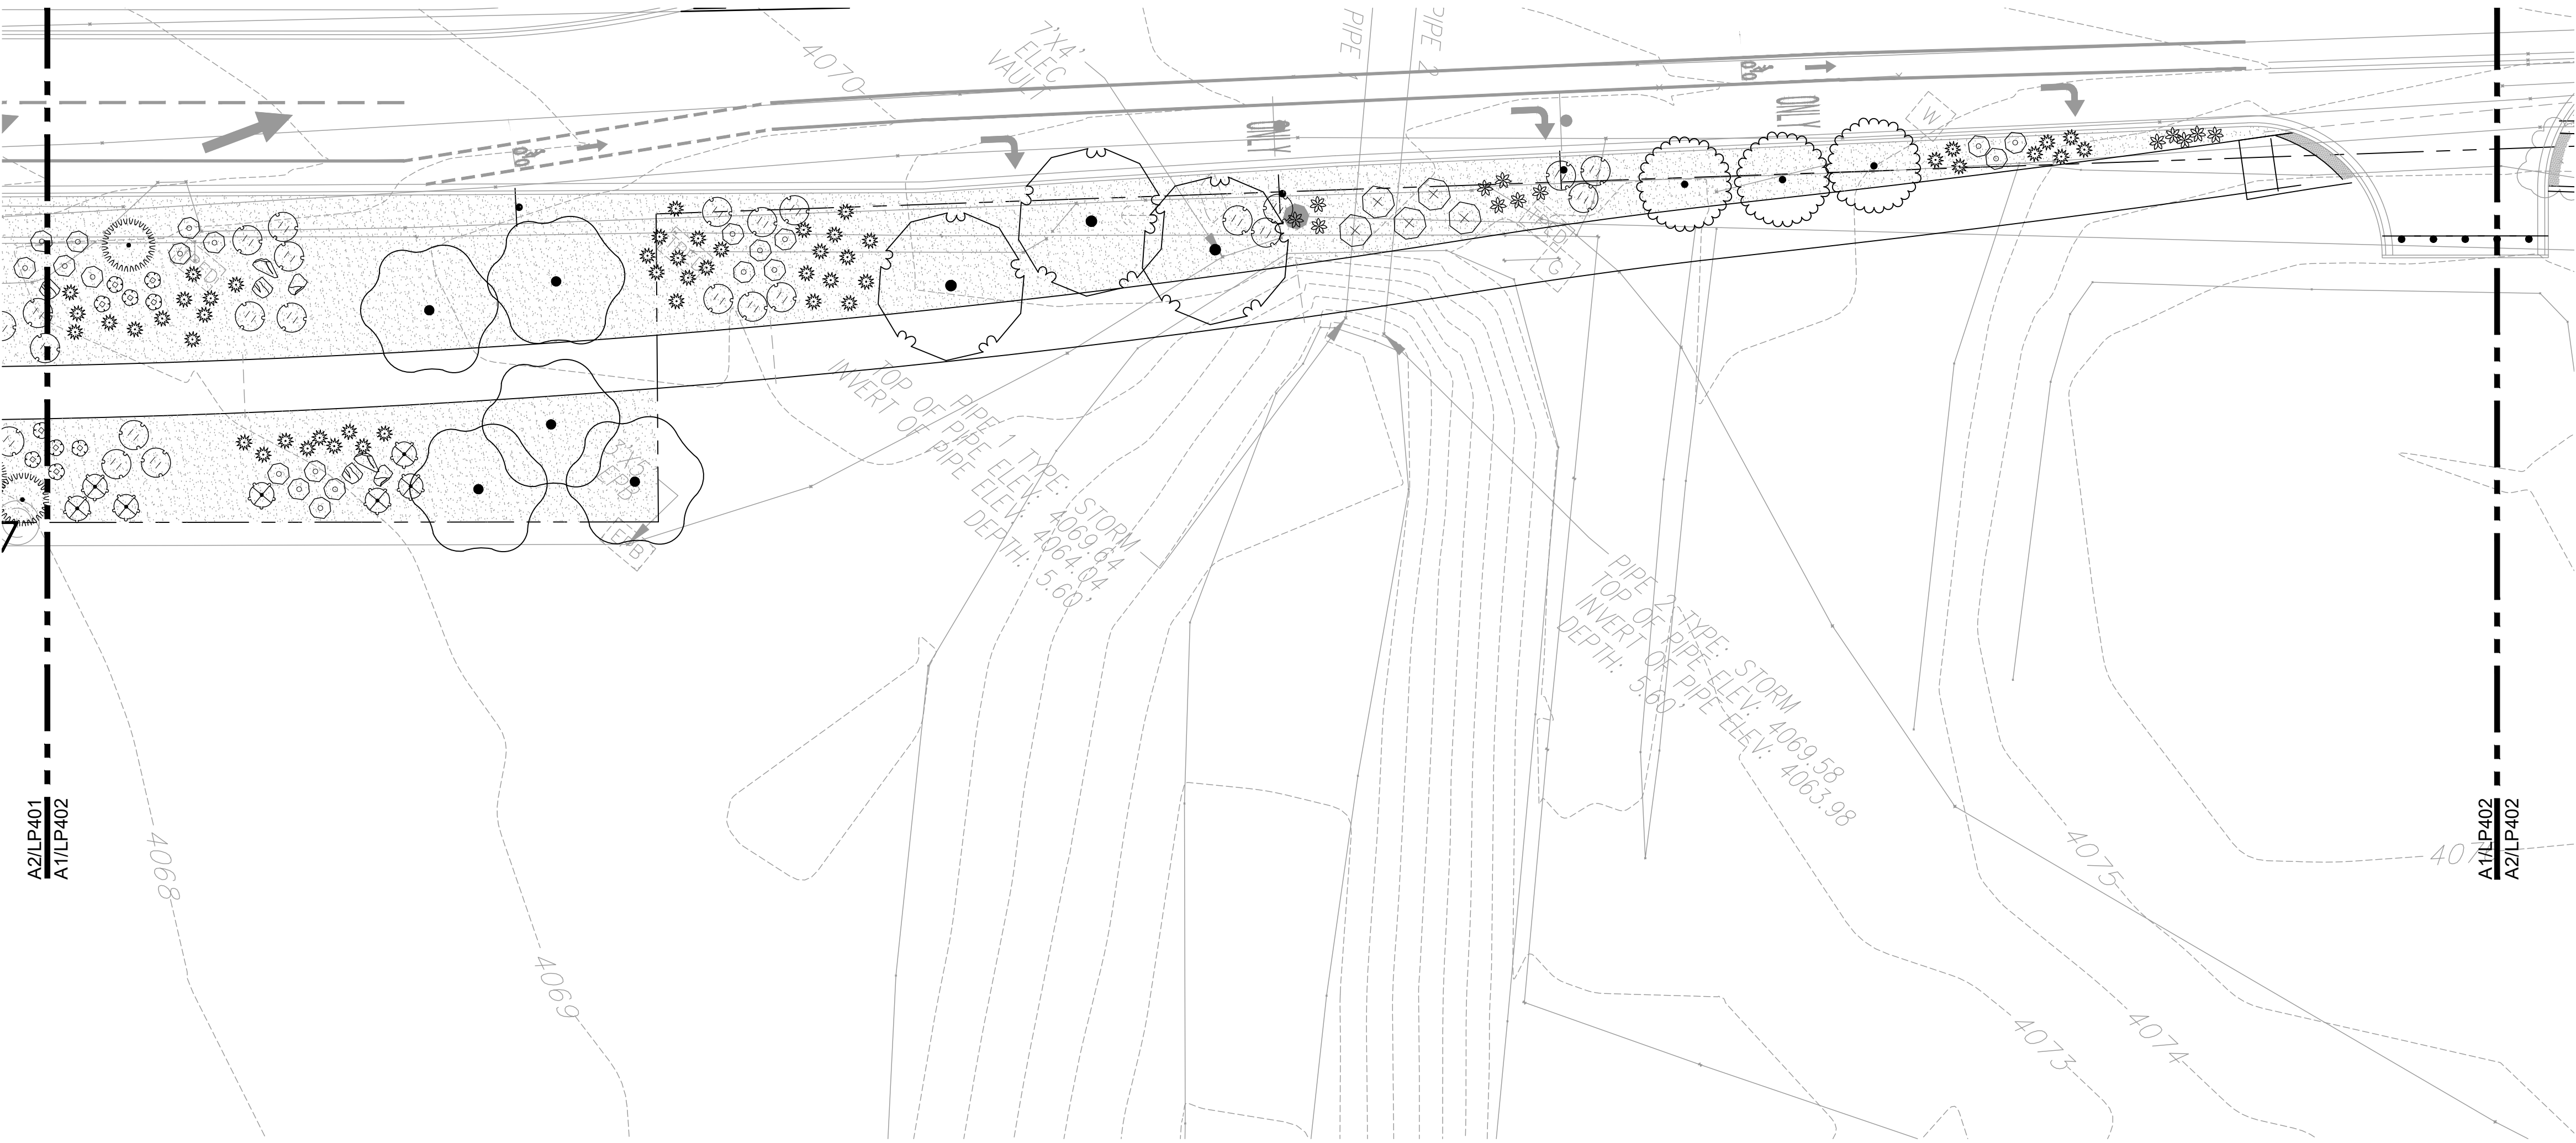NORTH
A2 LANDSCAPE PLAN
1" = 20'-0"
0 10' 20' 40'



NORTH
A1 LANDSCAPE PLAN
1" = 20'-0"
0 10' 20' 40'

LANDSCAPE NOTES

1.

PRIOR TO BEGINNING WORK ON THE PROJECT, THE LANDSCAPE CONTRACTOR SHALL REVIEW THE PROJECT IN THE FIELD WITH THE OWNER'S REPRESENTATIVE.
2.

IT IS THE LANDSCAPE CONTRACTOR'S RESPONSIBILITY TO LOCATE ALL UNDERGROUND UTILITIES PRIOR TO COMMENCEMENT OF PLANTING AND IRRIGATION OPERATIONS.
3.

THE LANDSCAPE DESIGN SHALL COMPLY WITH ALL RELEVANT CITY WASTE WATER CONSERVATION, LANDSCAPING AND WATER WASTE ORDINANCES.
4.

IF DISCREPANCIES OCCUR BETWEEN THE DRAWINGS AND THE SITE CONDITIONS, THE LANDSCAPE CONTRACTOR SHALL NOTIFY THE OWNER'S REPRESENTATIVE FOR CLARIFICATION PRIOR TO PROCEEDING ON THAT PORTION OF WORK.
5.

CONTRACTOR SHALL REFER TO CIVIL DRAWINGS FOR ALL GRADING AND DRAINAGE INFORMATION. DO NOT RELY ON LANDSCAPE DRAWING INFORMATION FOR IRRIGATION DETAILS. SEE IRRIGATION PLANS AND SPECIFICATIONS.
6.

ALL LANDSCAPE AREAS, EXCEPT SEEDED AREAS, SHALL BE COVERED WITH LANDSCAPE WEED BARRIER FABRIC PRIOR TO MULCHING IN ORDER TO MINIMIZE WEED GROWTH AND HELP MAINTAIN SOIL MOISTURE. SEE PLANTING SCHEDULE THIS SHEET.
7.

CONTRACTOR SHALL VERIFY PLANT QUANTITIES. PLANT QUANTITIES ARE SHOWN FOR INFORMATIONAL PURPOSES ONLY.
8.

LANDSCAPE ARCHITECT SHALL APPROVE ALL PLANT MATERIAL PRIOR TO PLANTING, AND RESERVES THE RIGHT TO REFUSE ANY PLANT MATERIAL DEEMED UNACCEPTABLE.
9.

ALL PLANT MATERIAL MUST BE NURSERY GROWN, AND ALL PLANTS SHALL BEAR SAME RELATION TO FINISHED GRADE AS IN ORIGINAL NURSERY CONDITION.
10.

MINIMUM INSTALLATION SIZES FOR PLANT MATERIAL VARY BY SPECIES. SEE PLANT SCHEDULE.
11.

WHERE MULCH IS ADJACENT TO CONCRETE, FINISH GRADE OF MULCH SHALL BE 1/2" BELOW TOP OF CONCRETE.
12.

THE CONTRACTOR IS RESPONSIBLE FOR PROTECTING SEEDED AREAS FROM DISTURBANCE. TEMPORARY SAND FENCING SHALL BE USED AS NECESSARY TO ALLOW ESTABLISHMENT OF SEEDED AREAS.
13.

NATIVE SOILS MAY BE USED FOR LANDSCAPE INSTALLATION, BUT SHALL BE BLENDED WITH IMPORTED TOPSOIL BLEND AND/OR COMPOST. SEE SPECS.
14.










ALL LINES SHOWN BETWEEN MULCH TYPES ARE FOR REFERENCE ONLY AND DO NOT INDICATE STEEL EDGING.
15.

AFTER SUBSTANTIAL COMPLETION AND THE 90 DAY MAINTENANCE PERIOD, THE INSTALLATION AND MAINTENANCE OF LANDSCAPING AND IRRIGATION SHALL BE THE RESPONSIBILITY OF THE PROPERTY OWNER.


REFERENCE NOTES SCHEDULE

CODE	DESCRIPTION
1	PRIMARY SIGNAGE, SEE B1/LP501
2	SECONDARY SIGNAGE A, SEE C1/LP501
3	SECONDARY SIGNAGE B, SEE C2/LP501

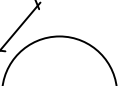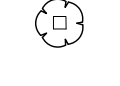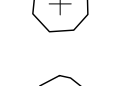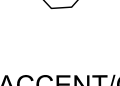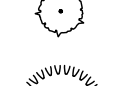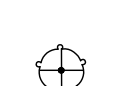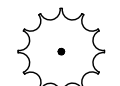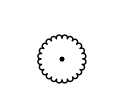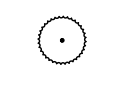
PLANT SCHEDULE

TREES	BOTANICAL NAME	COMMON NAME
	ACACIA FARNESIANA 'SWEET SIERRA'	PODLESS SWEET ACACIA
	ACER GRANDIDENTATUM	MESA GLOW MAPLE
	CHILOPSIS LINEARIS 'LOPUR DESERT DIVA'	DESERT DIVA DESERT WILLOW
	PARKINSONIA X 'DESERT MUSEUM'	DESERT MUSEUM PALO VERDE
	PROSOPIS GLANULOSA 'MAVERICK'	THORNLESS HONEY MESQUITE
SHRUBS	BOTANICAL NAME	COMMON NAME
	CALLIANDRA ERIOPHYLLA	PINK FAIRY DUSTER
	LARREA TRIDENTATA	CREOSOTE BUSH
	LEUCOPHYLLUM LAEVIGATUM	CHIHUAHUAN SAGE
ACCENT/GRASSES	BOTANICAL NAME	COMMON NAME
	AGAVE HAVARDIANA	HAVARD'S AGAVE
	FEROCACTUS WISLIZENII	FISH HOOK BARREL CACTUS
	FOUQUIERIA SPLENDENS	OCOTILLO
	MUHLENBERGIA CAPILLARIS 'REGAL MIST'™	REGAL MIST MUHLY
	OPUNTIA VIOLACEA VAR. SANTA RITA	SANTA-RITA TUBAC PRICKLY PEAR
	YUCCA ELATA	SOAPTREE YUCCA
	YUCCA PALLIDA	PALE LEAF YUCCA
ANNUALS/PERENNIALS	BOTANICAL NAME	COMMON NAME
	DALEA GREGGII	TRAILING INDIGO BUSH
	GLANDULARIA PULCHELLA	PURPLE ROCK VERBENA
	PENSTEMON EATONII	FIRECRACKER PENSTEMON

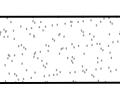
REFERENCE NOTES SCHEDULE

SYMBOL	ROCK DESCRIPTION	QTY
	BLEND OF 50% CRUSHER FINES, 20% OF 3/4" AND 30% OF 3/8", COLOR:PADRE CANYON	56,957 SF
	3' x 3' x 3' BOULDER MINIMUM, COLOR PADRE CANYON	55

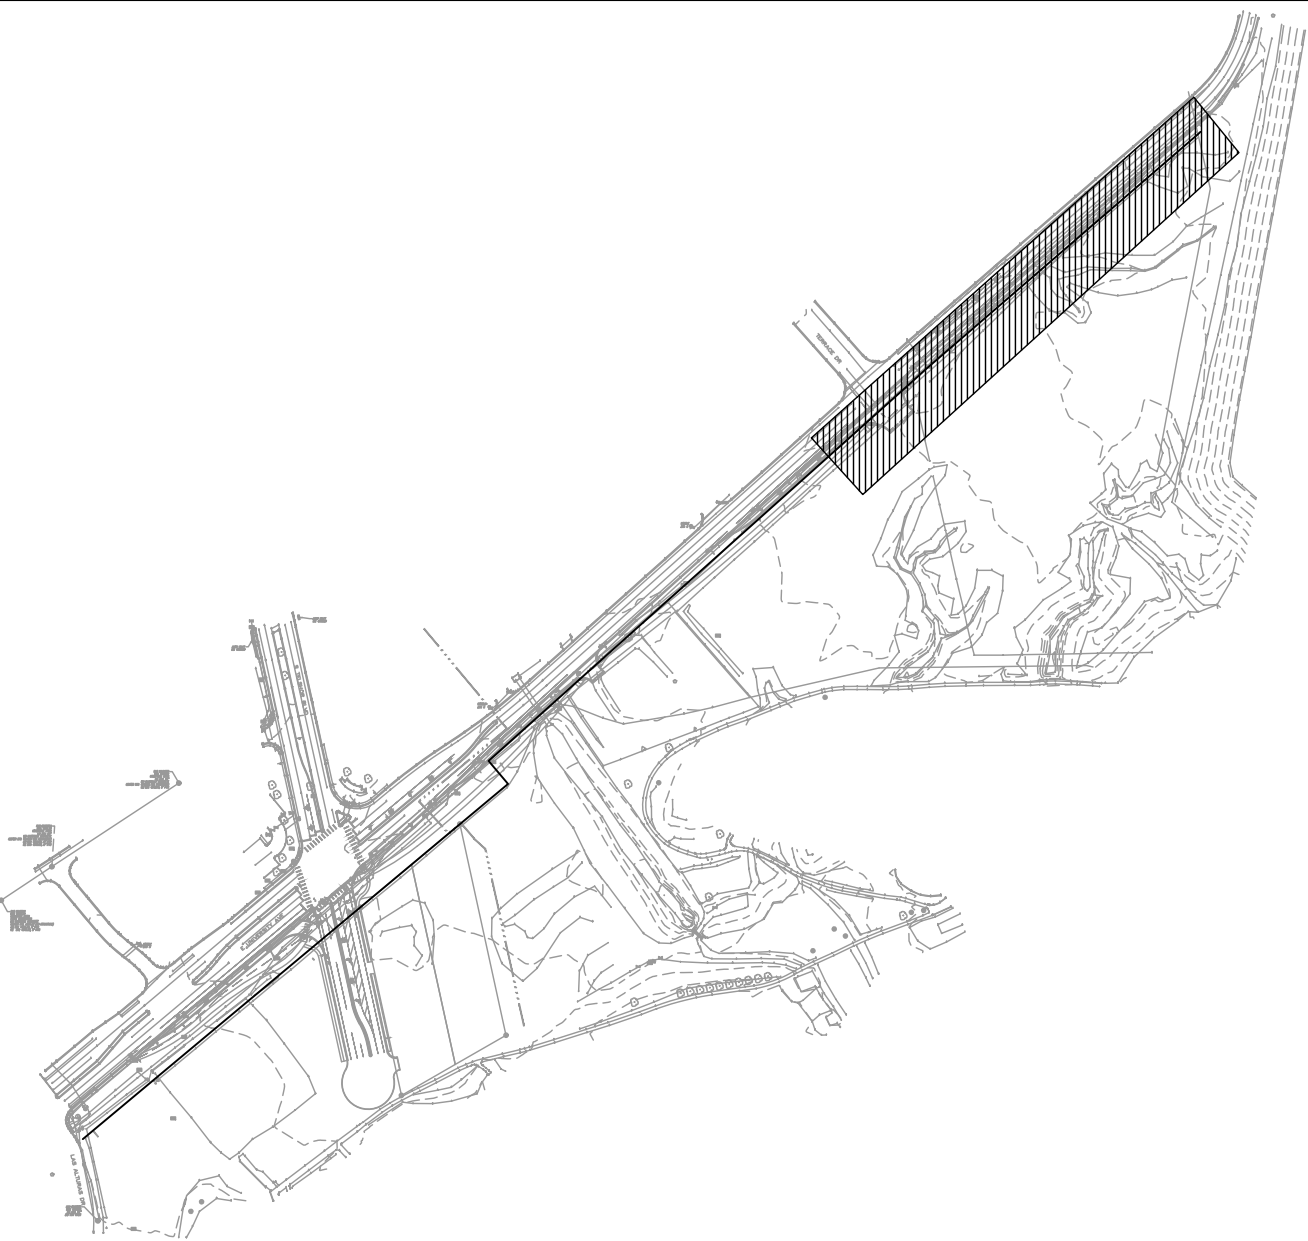VICINITY MAP




REVISIONS

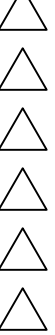


DRAWN BY	LI
REVIEWED BY	MB
DATE	12.14.2018
PROJECT NO.	17-0095
DRAWING NAME	

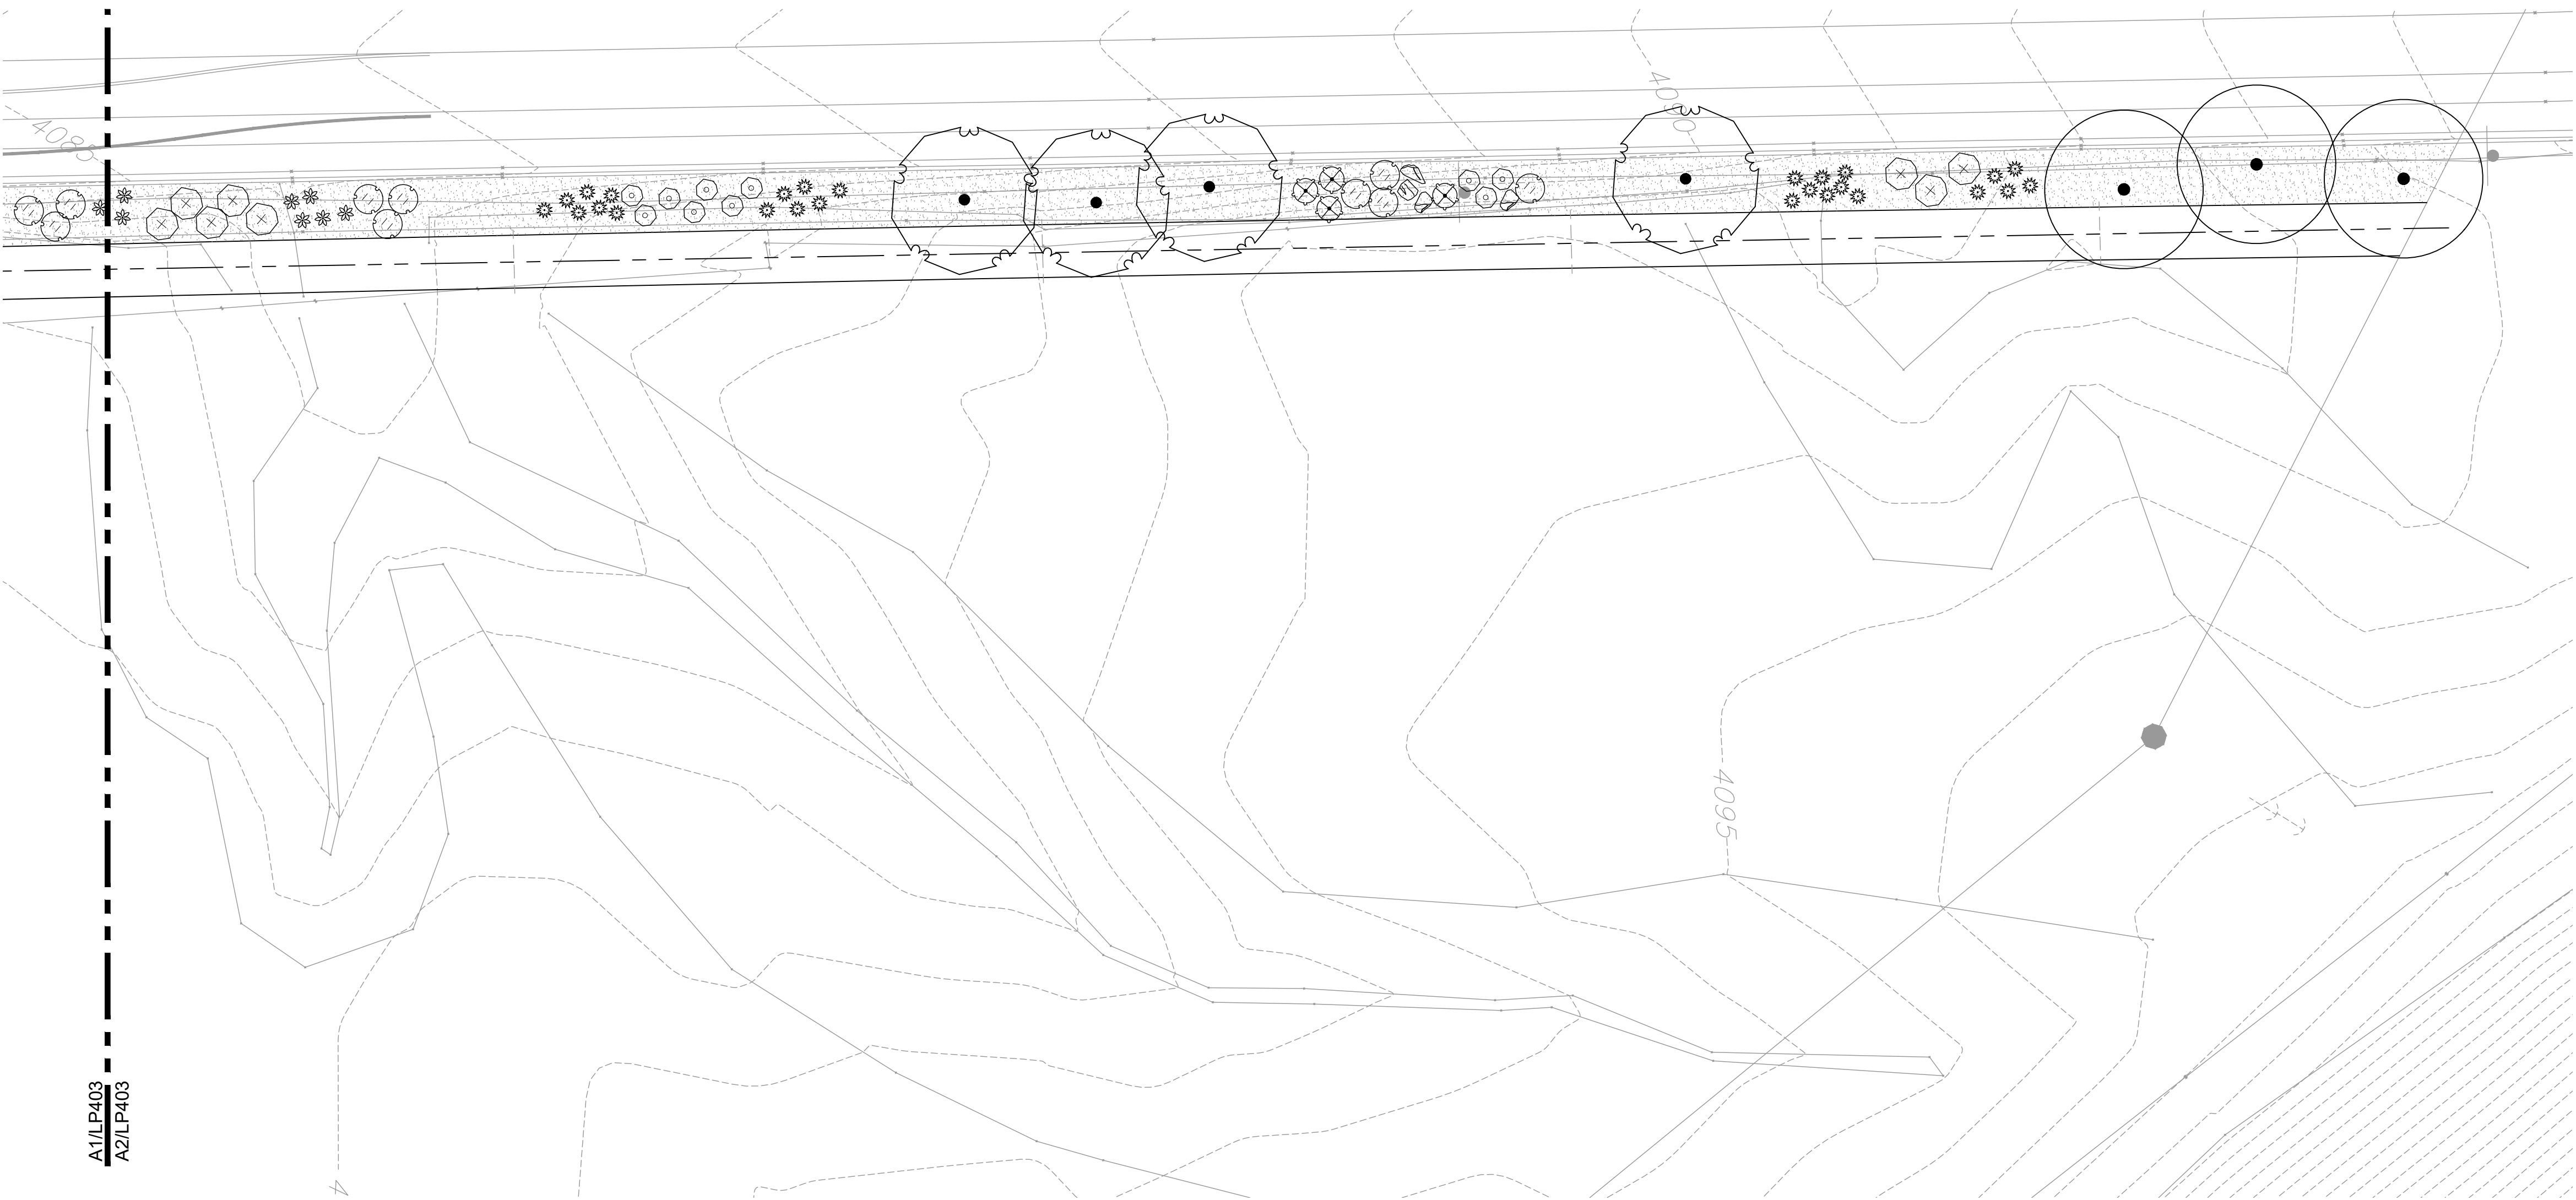LANDSCAPE PLAN



LANDSCAPE PLAN
1" = 20'-0"

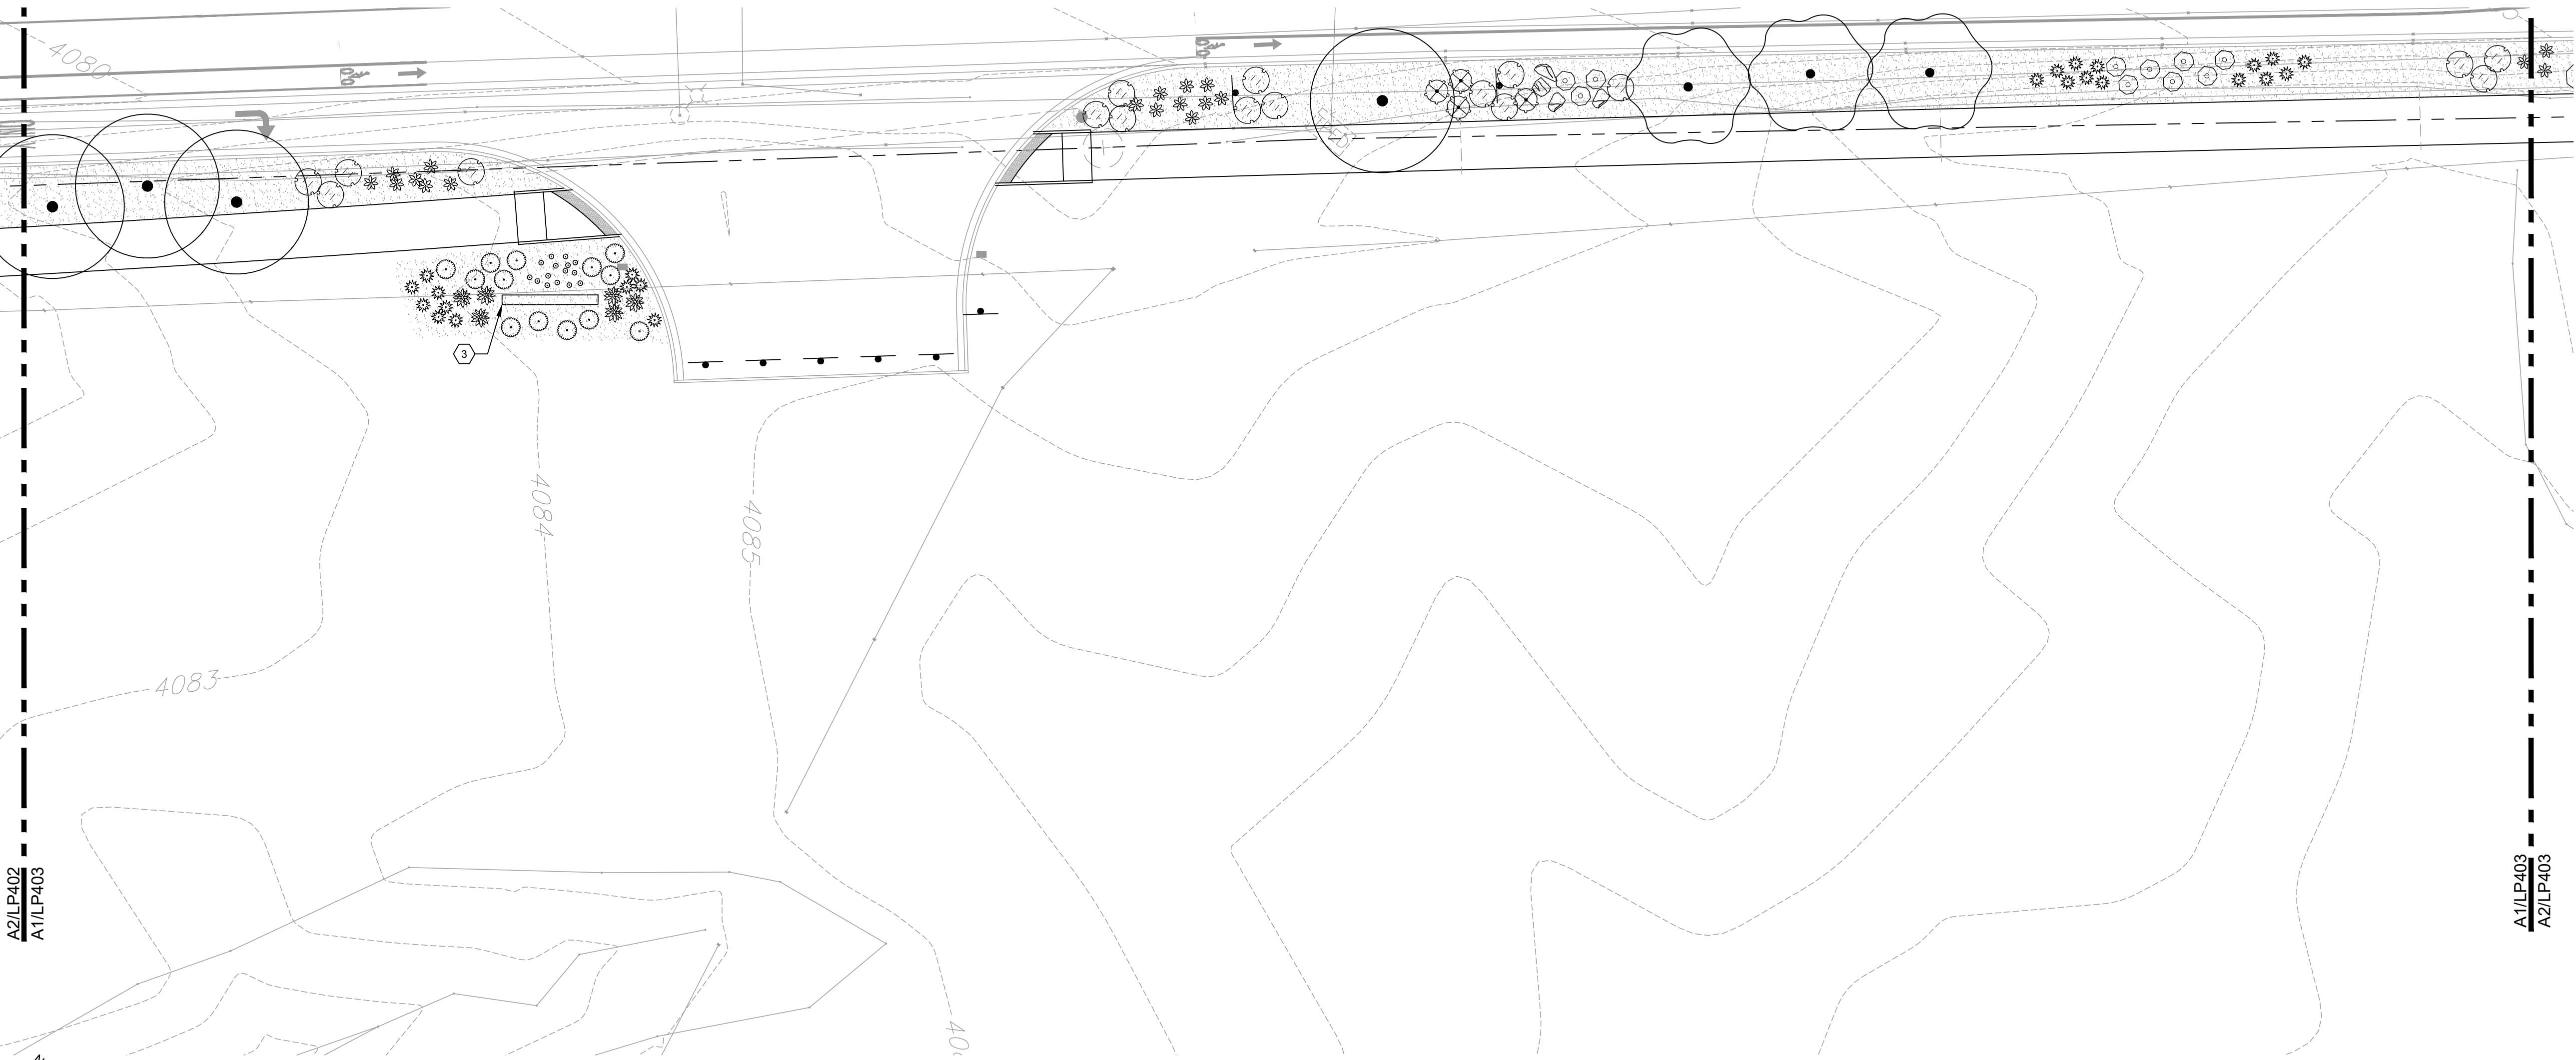


LANDSCAPE PLAN
1" = 20'-0"


REVISIONS	
△	
△	
△	
△	
△	
△	

DRAWN BY	LI
REVIEWED BY	MB
DATE	12.14.2018
PROJECT NO.	17-0095
DRAWING NAME	

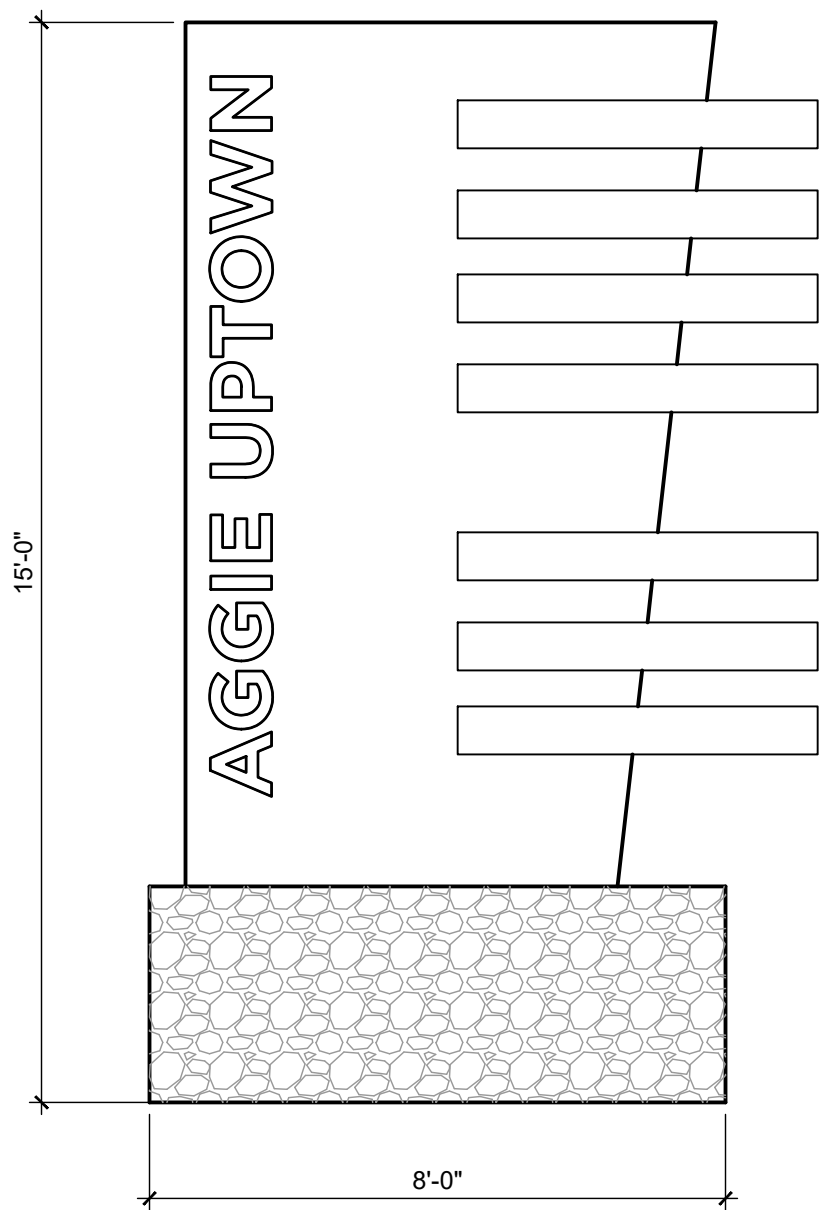
LANDSCAPE
DETAILS



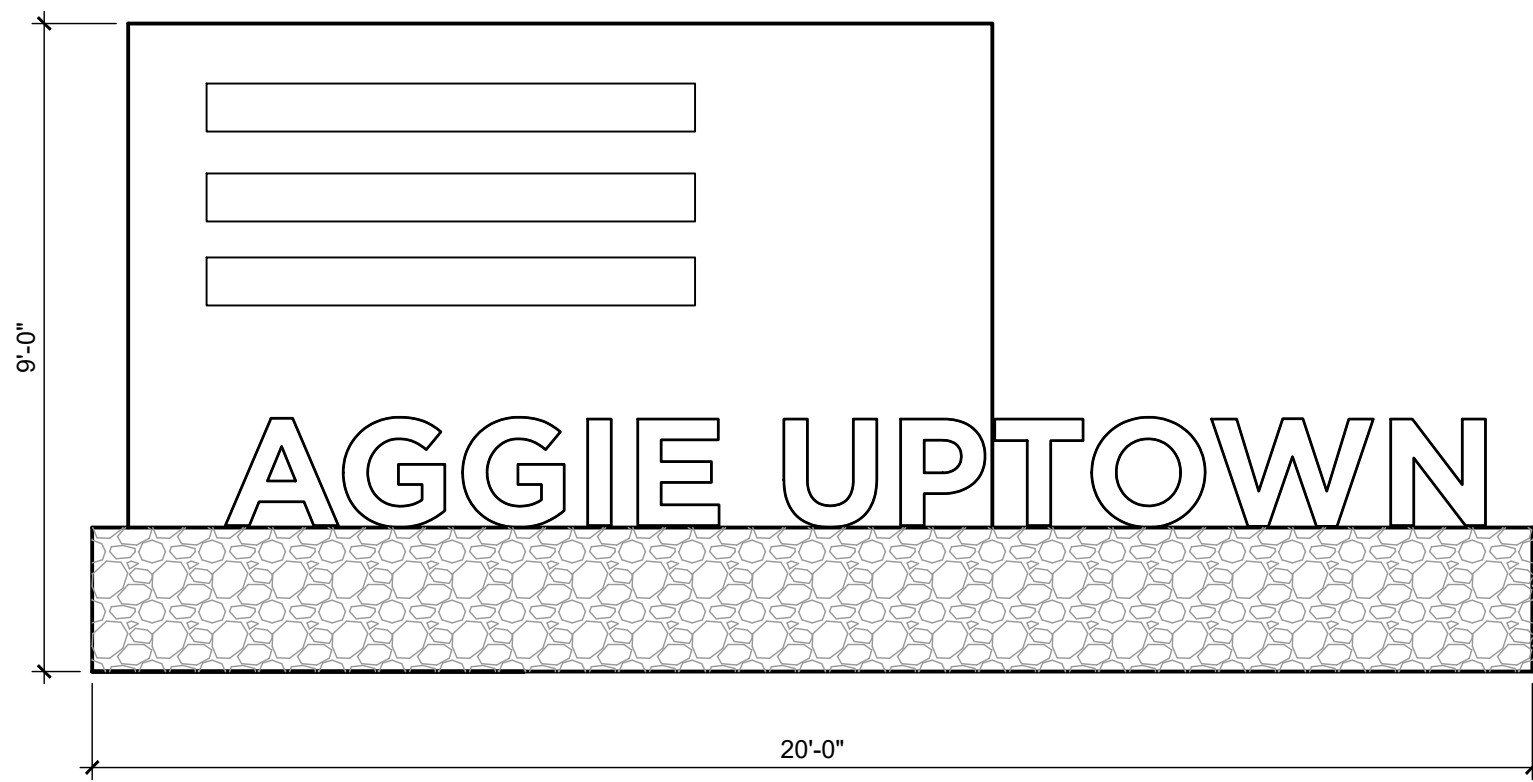C1 SECONDARY ENTRANCE SIGN A
3/8" = 1'-0"




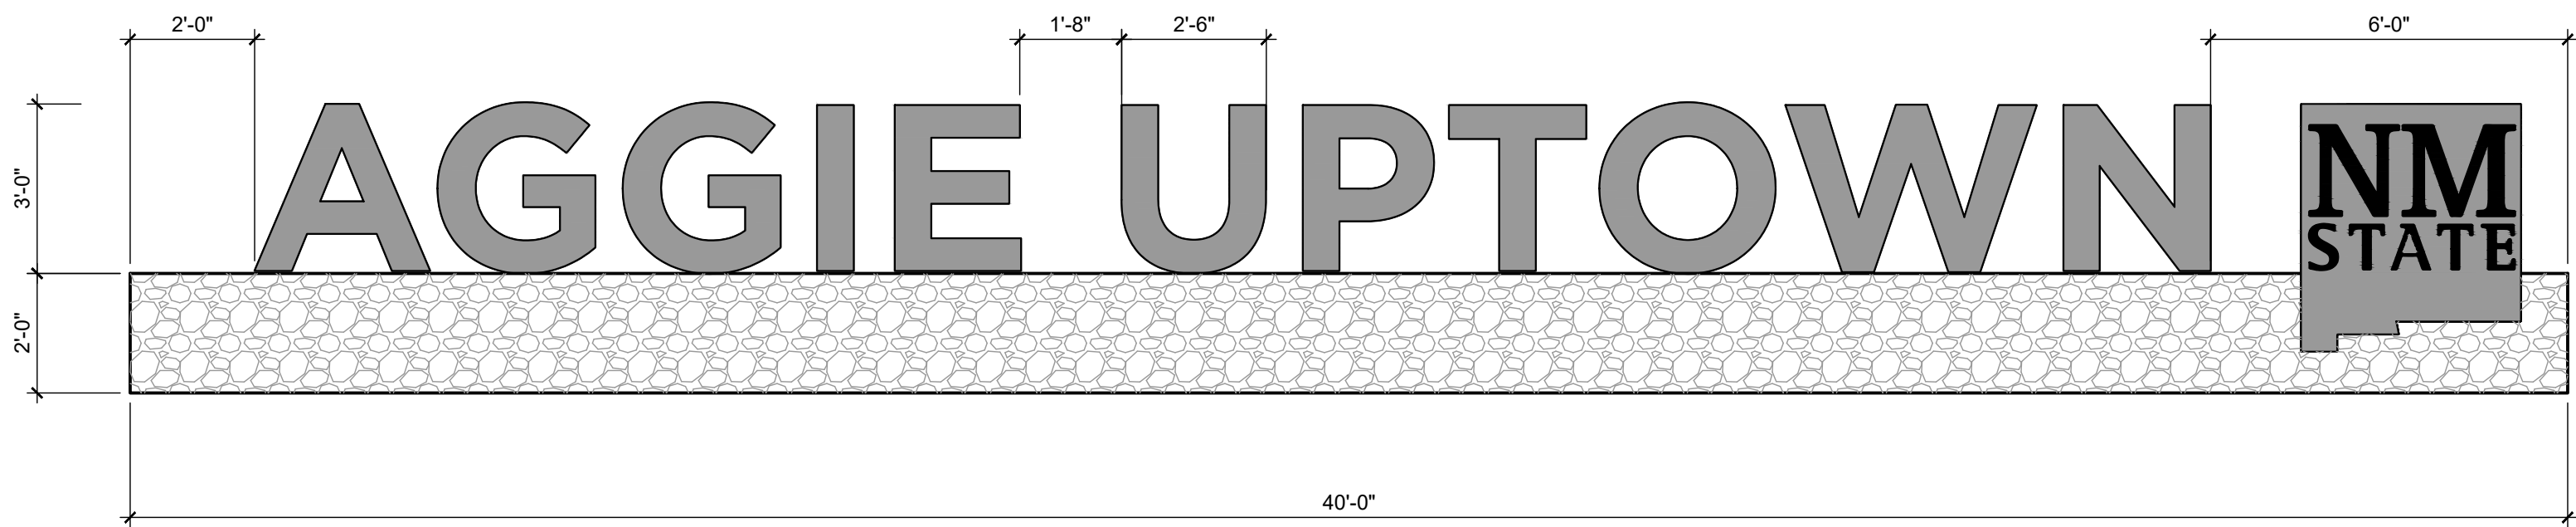C2 SECONDARY ENTRANCE SIGN B
3/8" = 1'-0"




B1 PRIMARY ENTRANCE SIGN
3/8" = 1'-0"

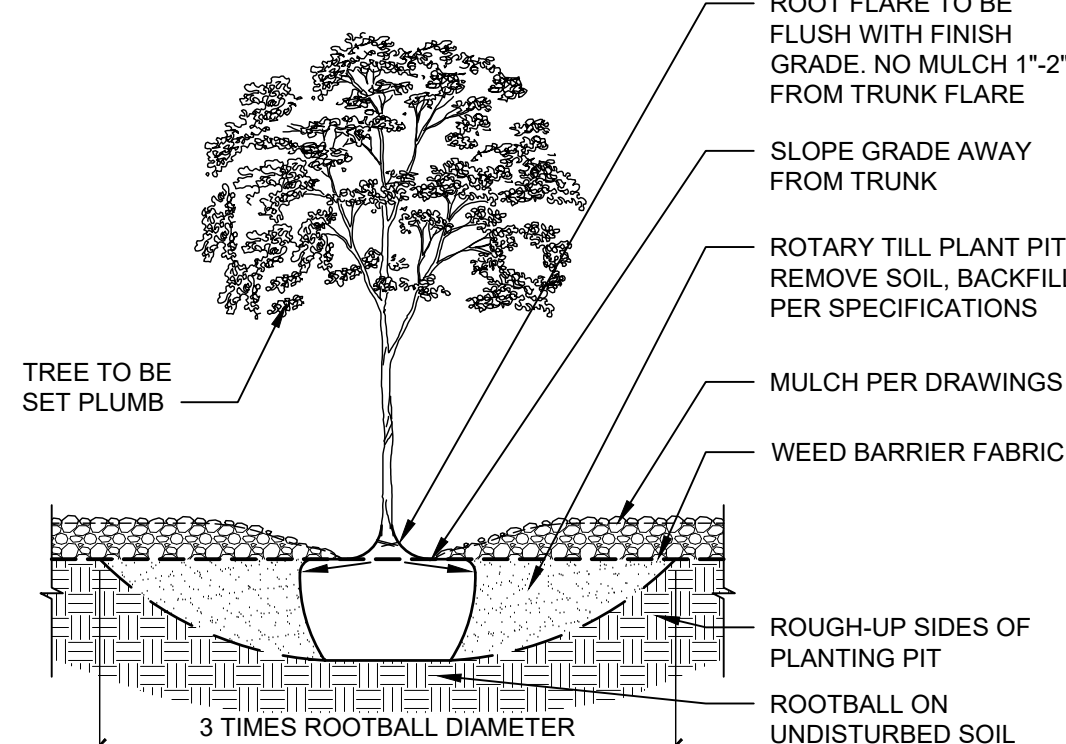NOTE:
1. PRIOR TO BACKFILLING, ALL MATERIAL SUCH AS CONTAINERS, WIRE, BURLAP AND ROPE SHALL BE COMPLETELY REMOVED.



XX TREE IN PLANTING BED
3/4" = 1'-0"

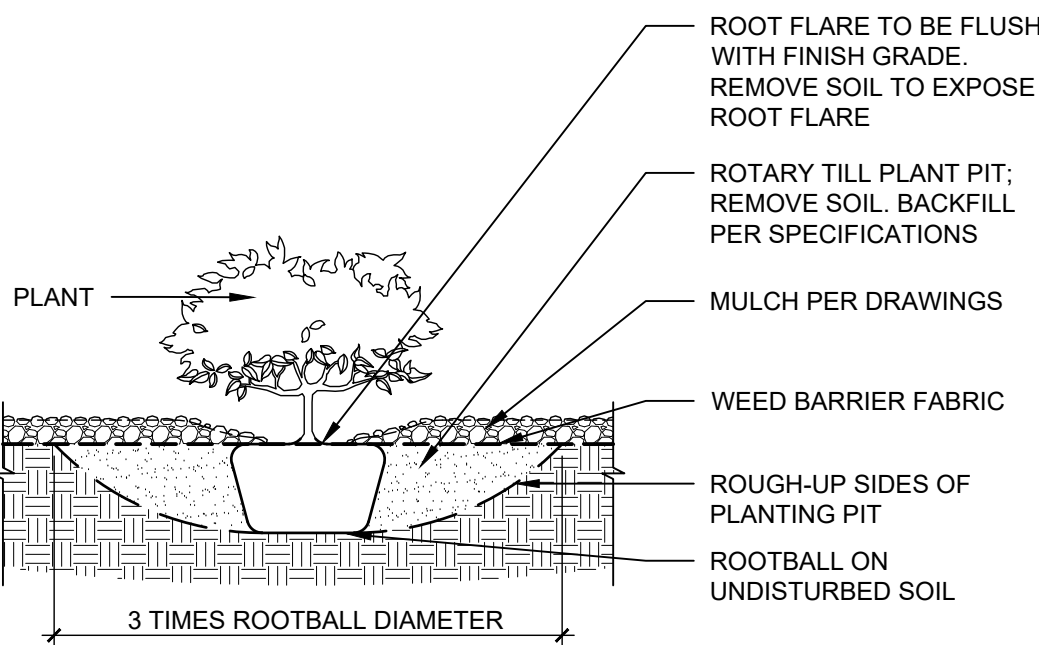NOTES:
1. PRIOR TO BACKFILLING, ALL MATERIAL SUCH AS CONTAINERS, WIRE, BURLAP AND ROPE SHALL BE COMPLETELY REMOVED.



XX SHRUB IN BED
3/4" = 1'-0"

PLANT SCHEDULE

TREES	BOTANICAL NAME	COMMON NAME	SIZE	MAT. HT.	MAT. DIA.	WATER USE	QTY
	ACACIA FARNESIANA 'SWEET SIERRA'	PODLESS SWEET ACACIA	24"BOX	30.00	30.00	LOW	20
	ACER GRANDIDENTATUM	MESA GLOW MAPLE	24" BOX MULTI-TRUNK, 3 TRUNK MIN.	25.00	18.00	MED	10
	CHILOPSIS LINEARIS 'LOPUR DESERT DIVA'	DESERT DIVA DESERT WILLOW	24" BOX	25.00	25.00	LOW	11
	PARKINSONIA X 'DESERT MUSEUM'	DESERT MUSEUM PALO VERDE	24" BOX	25.00	25.00	LOW	4
	PROSOPIS GLANULOSA 'MAVERICK'	THORNLESS HONEY MESQUITE	24" BOX	35.00	35.00	LOW	7
SHRUBS	BOTANICAL NAME	COMMON NAME	SIZE	MAT. HT.	MAT. DIA.	WATER USE	QTY
	CALLIANDRA ERIOPHYLLA	PINK FAIRY DUSTER	5 GAL	3.00	3.00	LOW	61
	LARREA TRIDENTATA	CREOSOTE BUSH	5 GAL	8.00	8.00	LOW	29
	LEUCOPHYLLUM LAEVIGATUM	CHIHUAHUAN SAGE	5 GAL	5.00	5.00	LOW	132
ACCENT/GRASSES	BOTANICAL NAME	COMMON NAME	SIZE	MAT. HT.	MAT. DIA.	WATER USE	QTY
	AGAVE HAVARDIANA	HAVARD'S AGAVE	5 GAL	3.00	4.00	LOW	12
	FEROCACTUS WISLIZENII	FISH HOOK BARREL CACTUS	1' DIA. MIN	3.00	3.00	LOW	21
	FOUQUIERIA SPLENDENS	OCOTILLO	6' HEIGHT MIN.	15.00	10.00	LOW	13
	MUHLENBERGIA CAPILLARIS 'REGAL MIST' TM	REGAL MIST MUHLY	1 GAL	3.00	3.00	LOW	319
	OPUNTIA VIOLACEA VAR. SANTA RITA	SANTA-RITA TUBAC PRICKLY PEAR	3 PAD MIN.	4.00	6.00	LOW	43
	YUCCA ELATA	SOAPTREE YUCCA	6' HEIGHT MIN.	15.00	10.00	LOW	8
	YUCCA PALLIDA	PALE LEAF YUCCA	3 GAL	2.00	3.00	LOW	77
ANNUALS/PERENNIALS	BOTANICAL NAME	COMMON NAME	SIZE	MAT. HT.	MAT. DIA.	WATER USE	QTY
	DALEA GREGGII	TRAILING INDIGO BUSH	1 GAL	1.00	6.00	LOW	141
	GLANDULARIA PULCHELLA	PURPLE ROCK VERBENA	1 GAL	.5	4.00	LOW	38
	PENSTEMON EATONII	FIRECRACKER PENSTEMON	1 GAL	1.00	1.00	LOW	33

REFERENCE NOTES SCHEDULE

SYMBOL	ROCK DESCRIPTION	QTY
	BLENDE OF 50% CRUSHER FINES, 20% OF 3/4" AND 30% OF 3/8", COLOR:PADRE CANYON	56,957 SF
	3' x 3' x 3' BOULDER MINIMUM, COLOR PADRE CANYON	55