



1" = 100'
11x18"

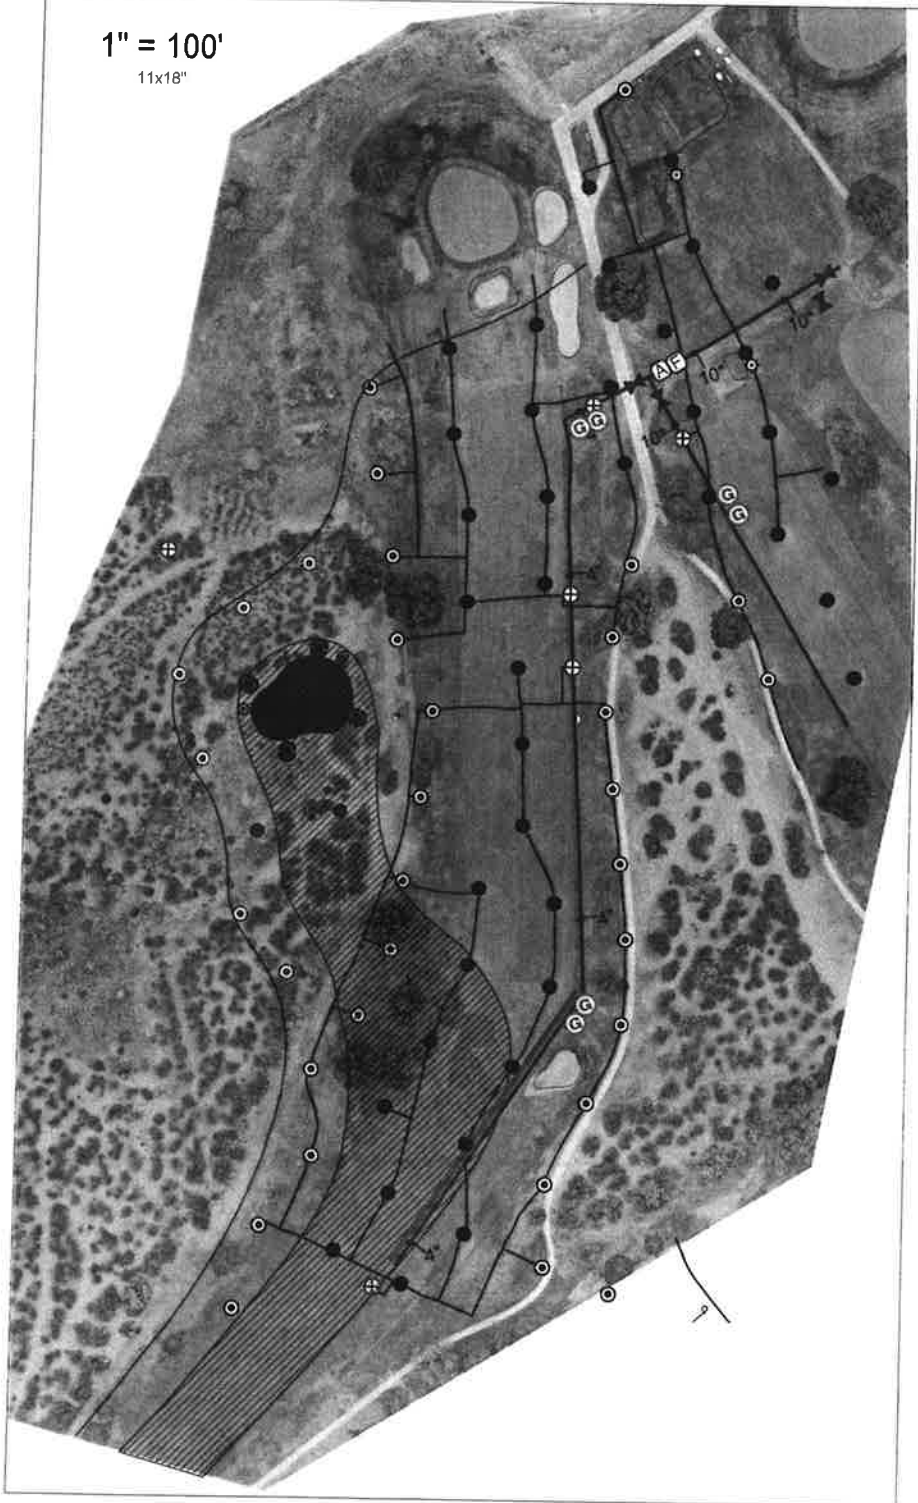


New Mexico State Golf Course Hole #15 reconfiguration

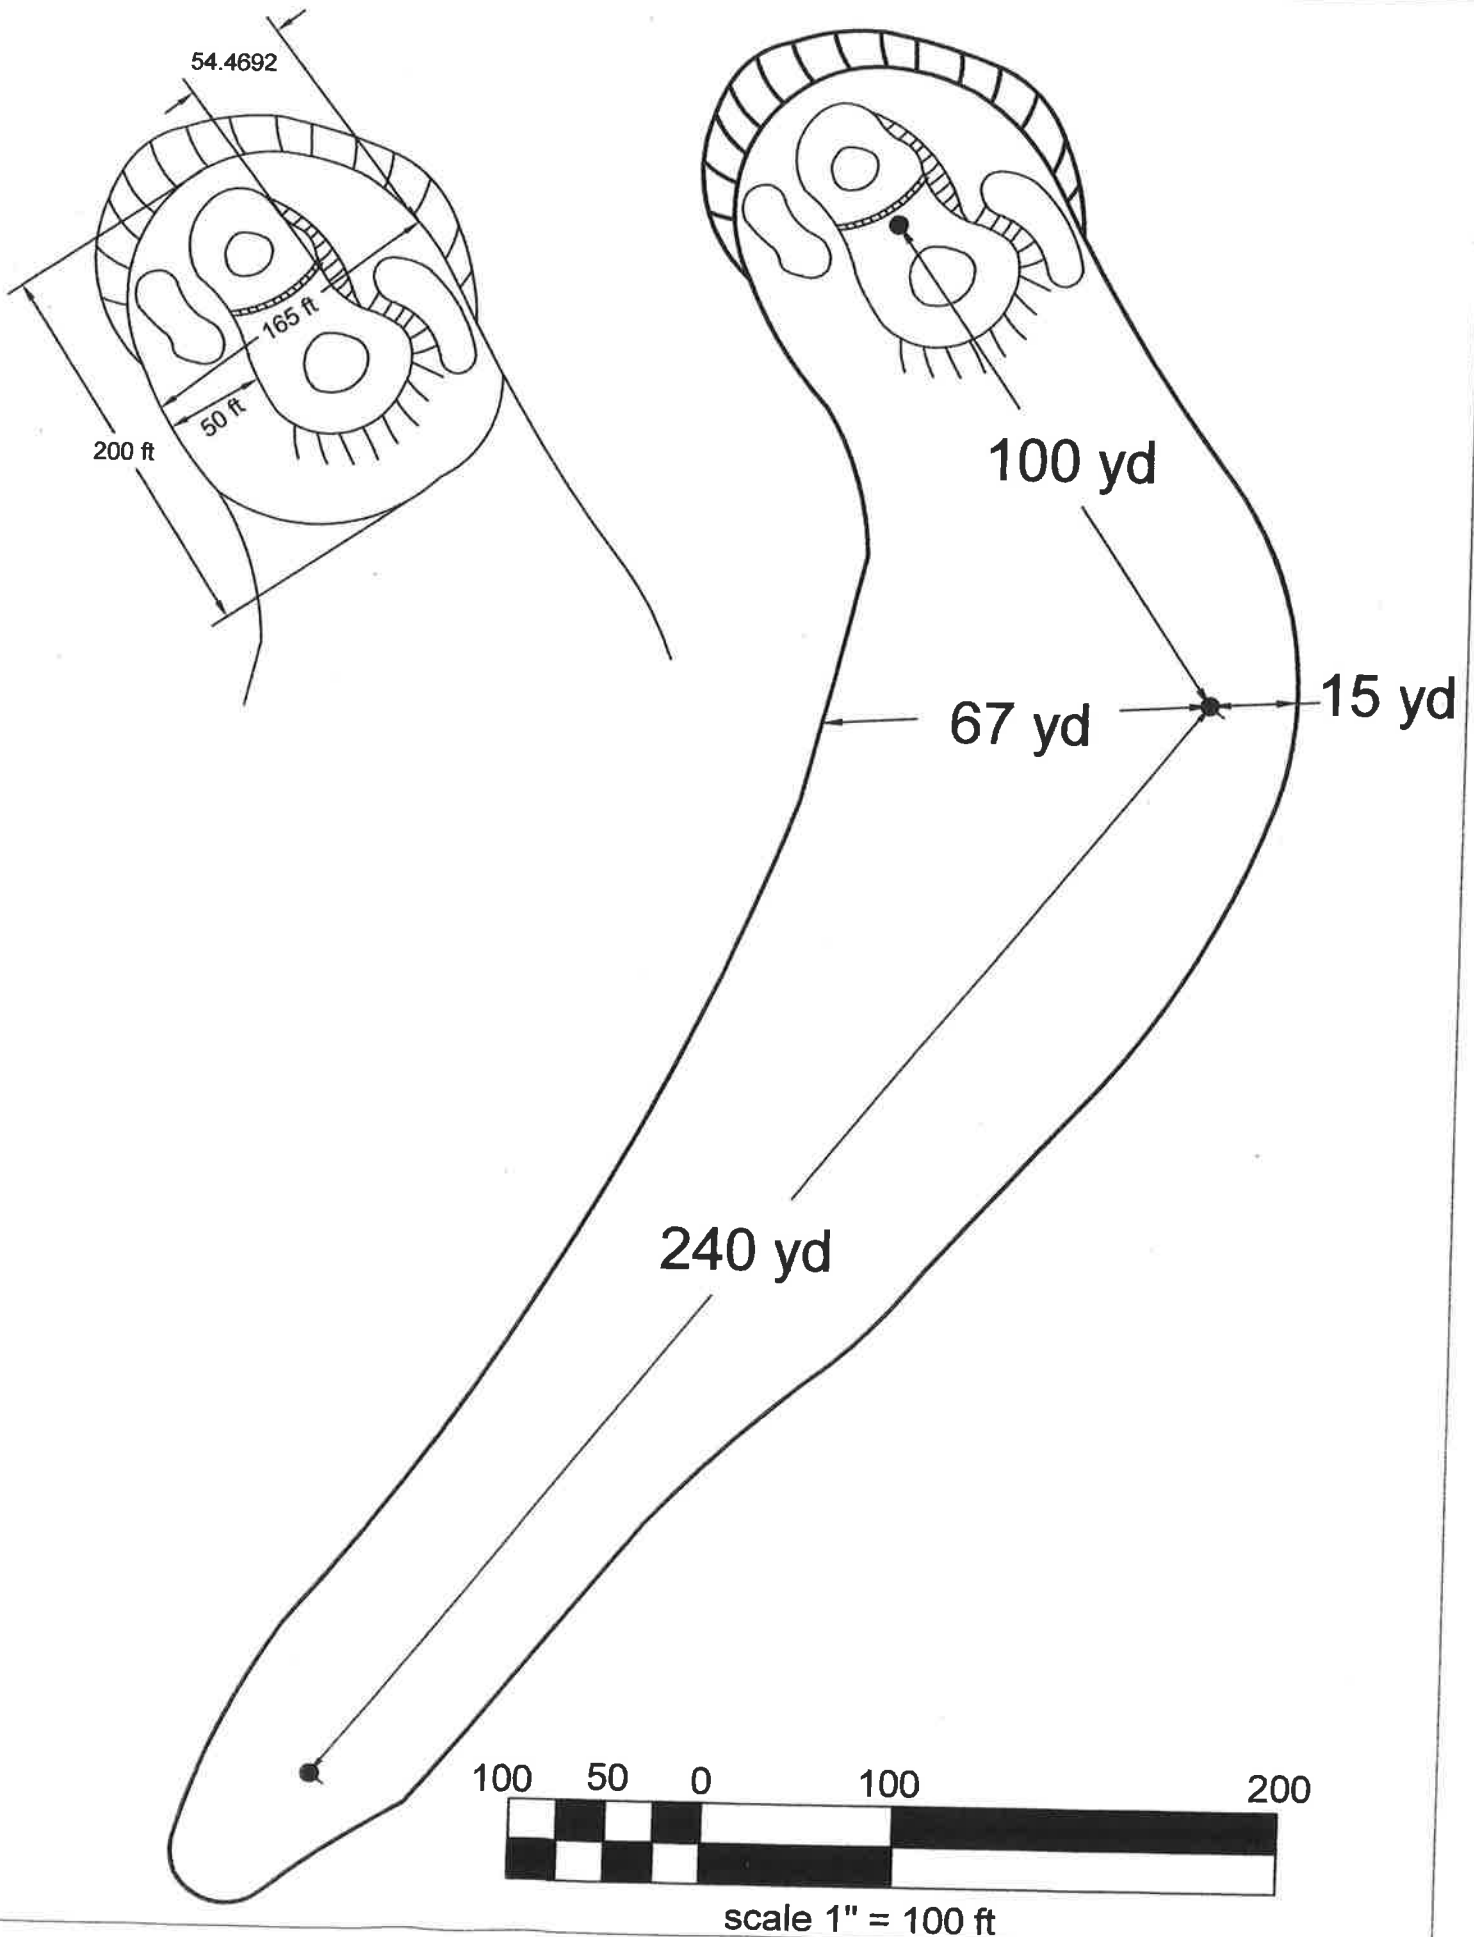







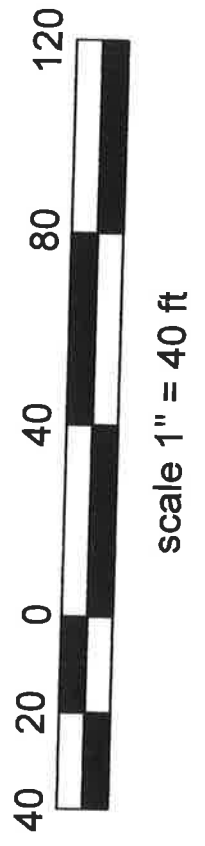


New Mexico State Golf Course Hole #15 reconfiguration

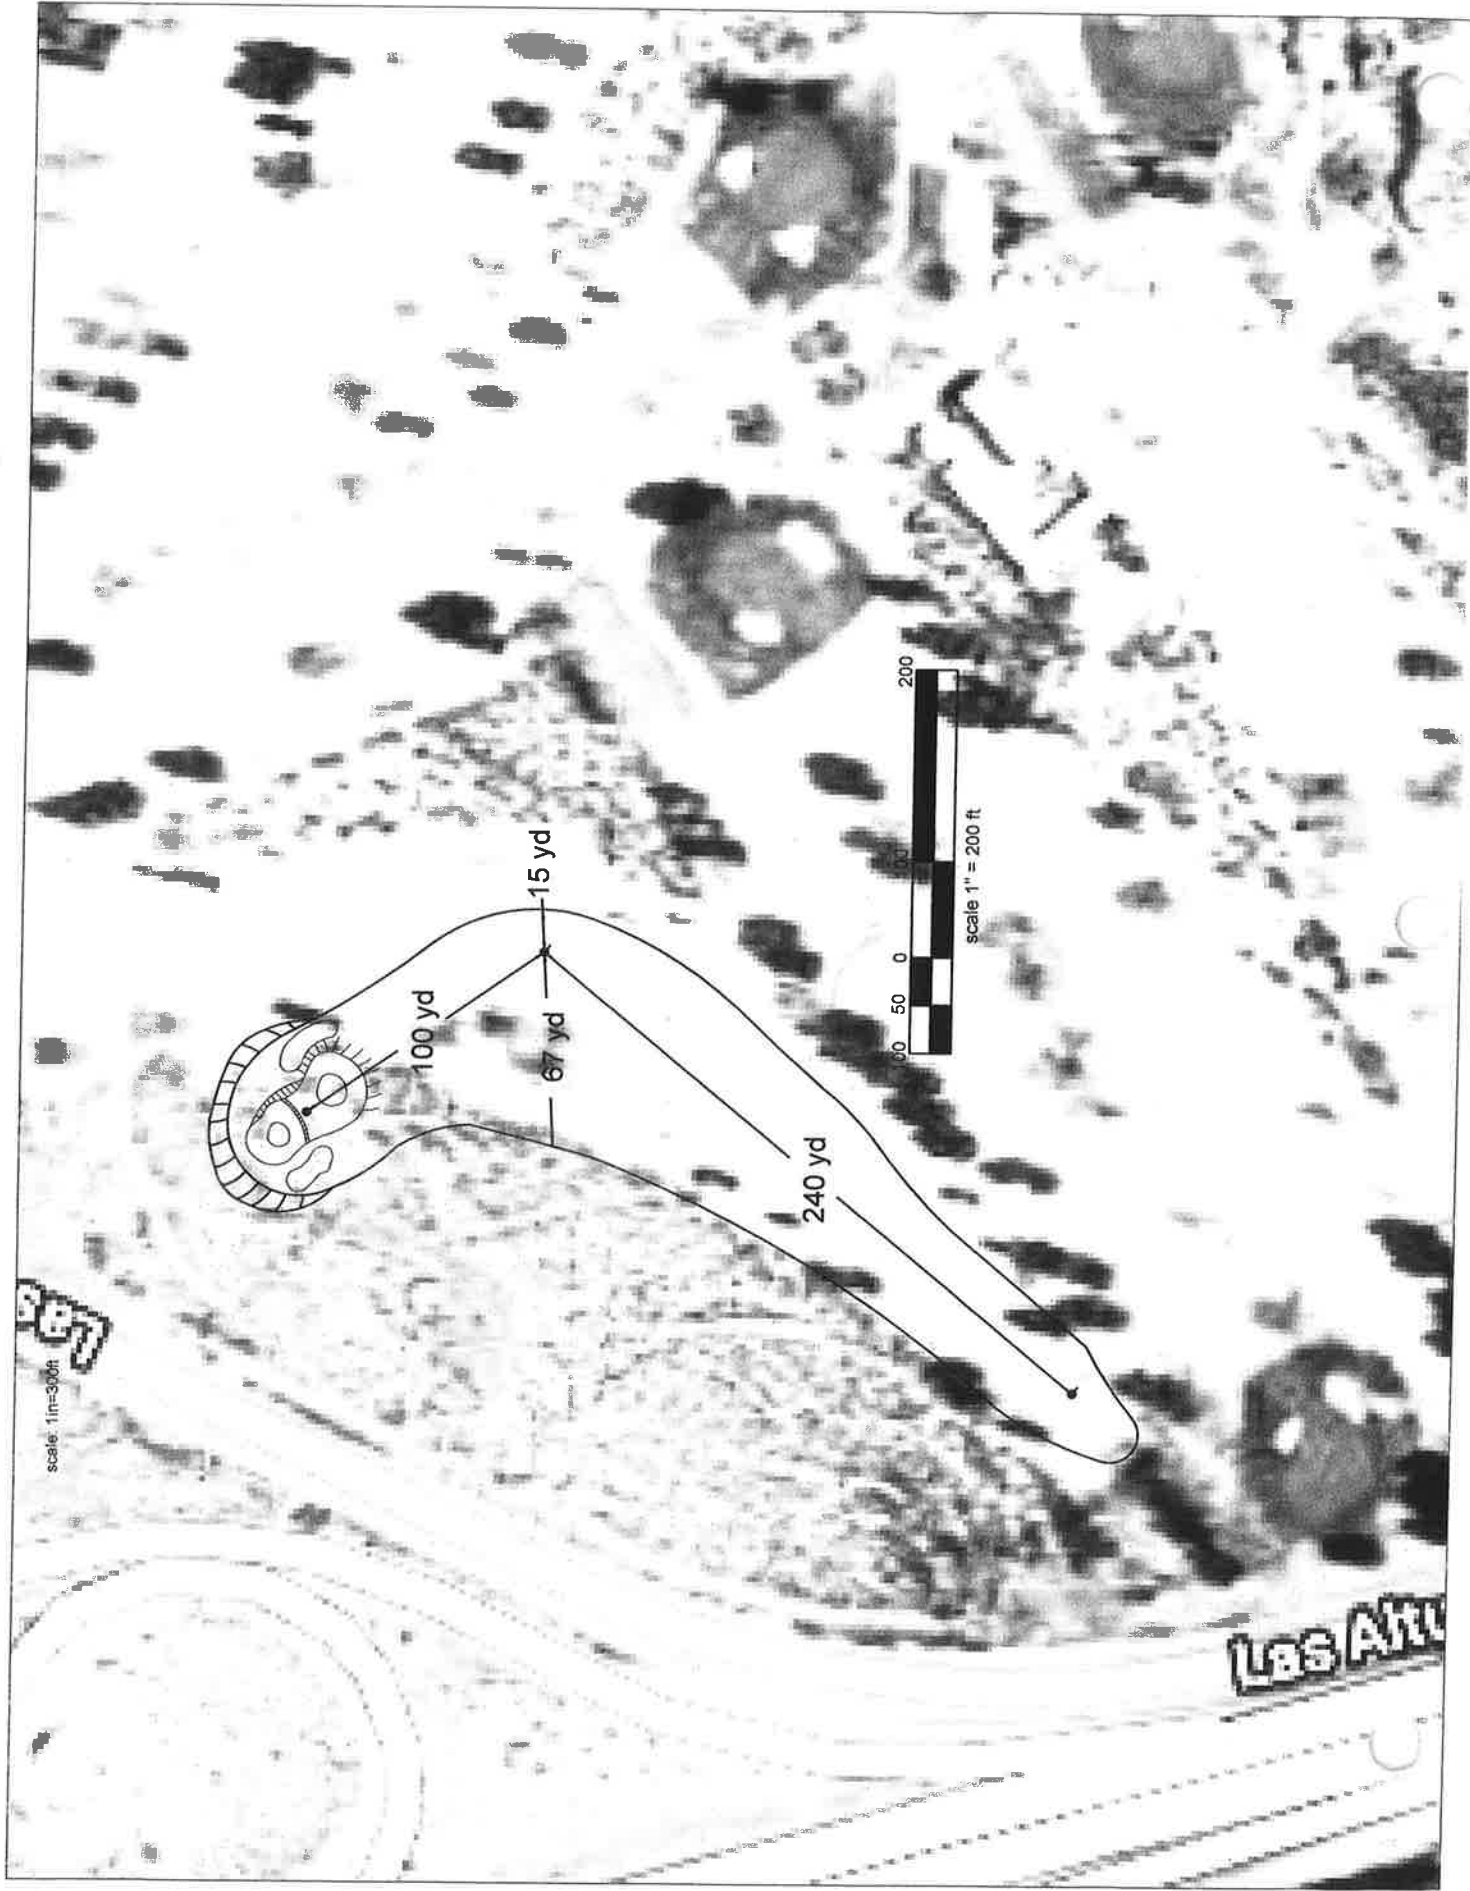

1" = 100'
11x18"

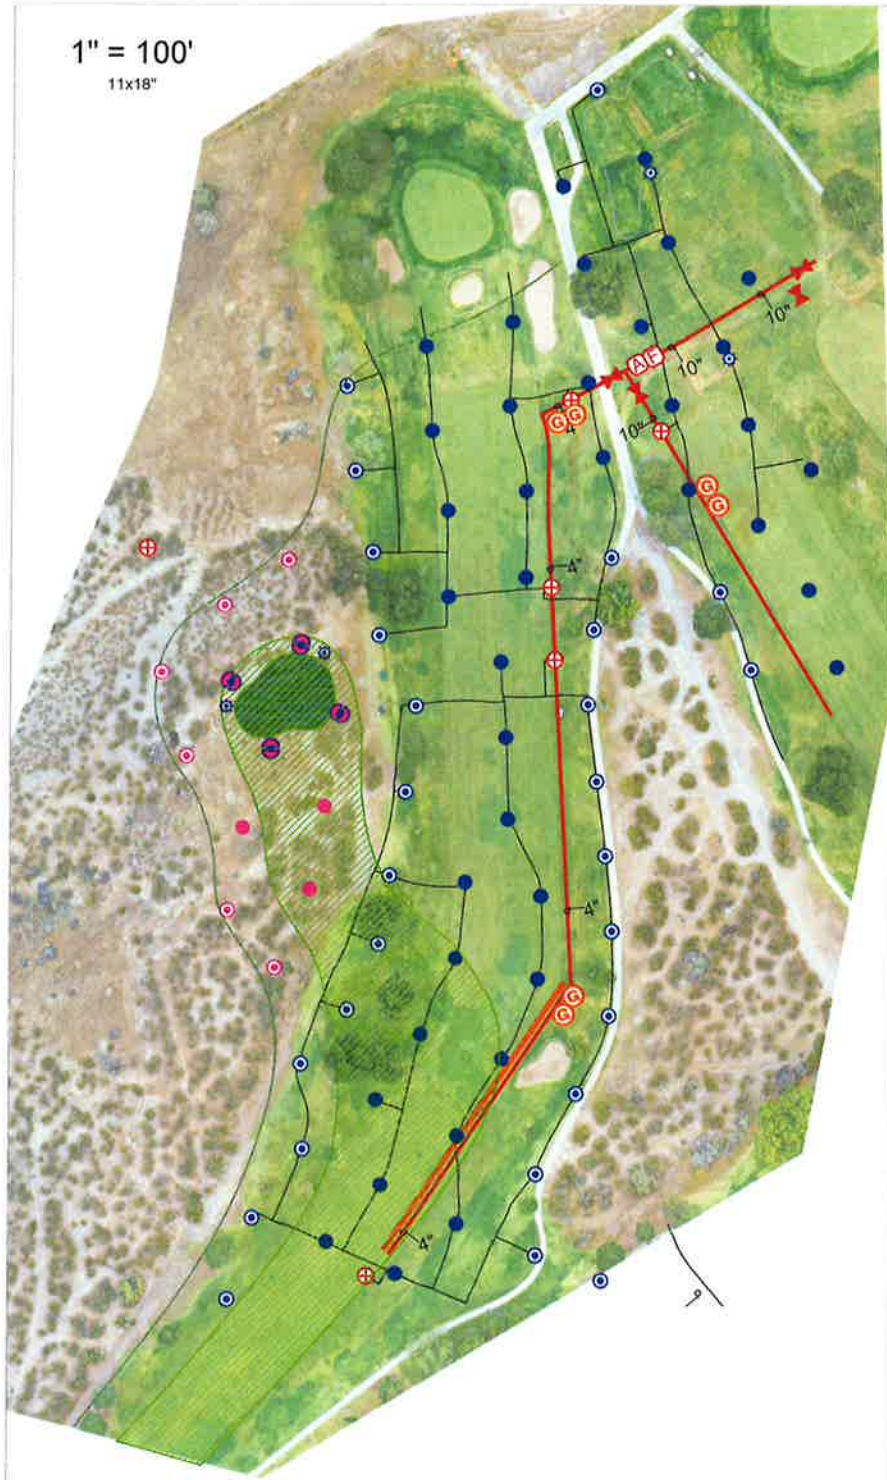

4

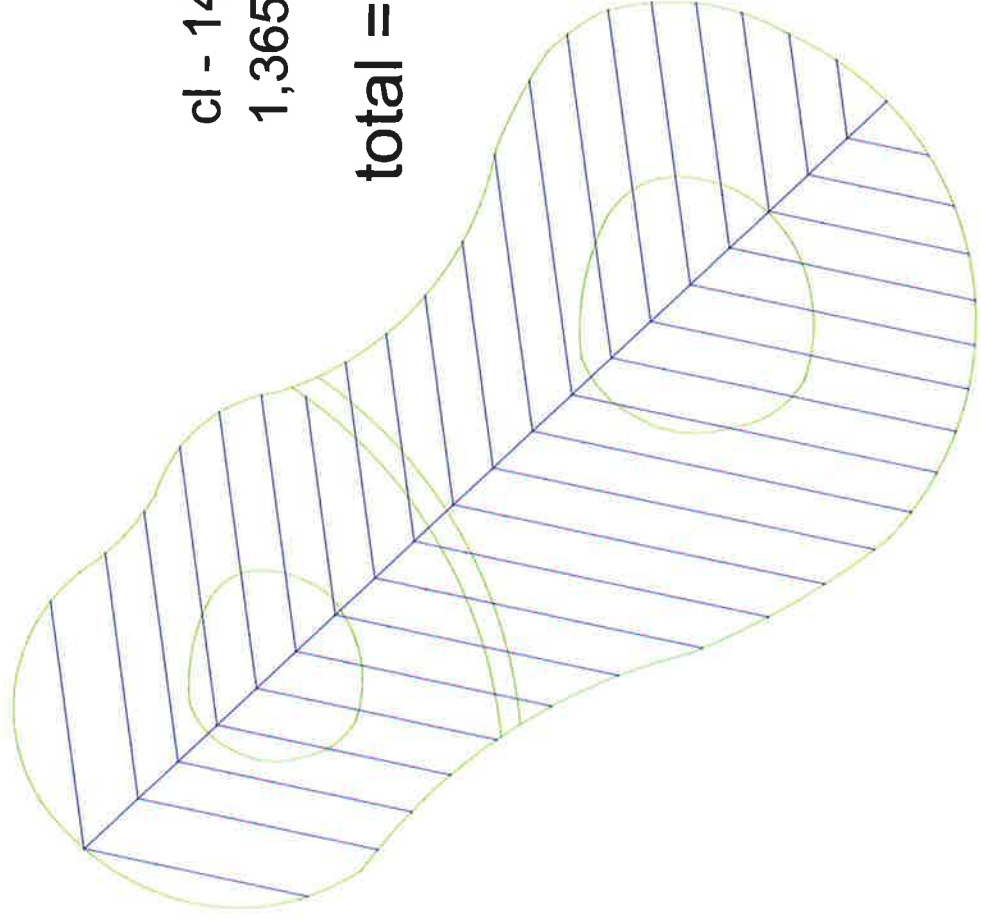

cl - 142.57'

1,365.277'

total = 1,507.847'